


PRELIMINARY



MARK  
MUELLER  
ARCHITECTS

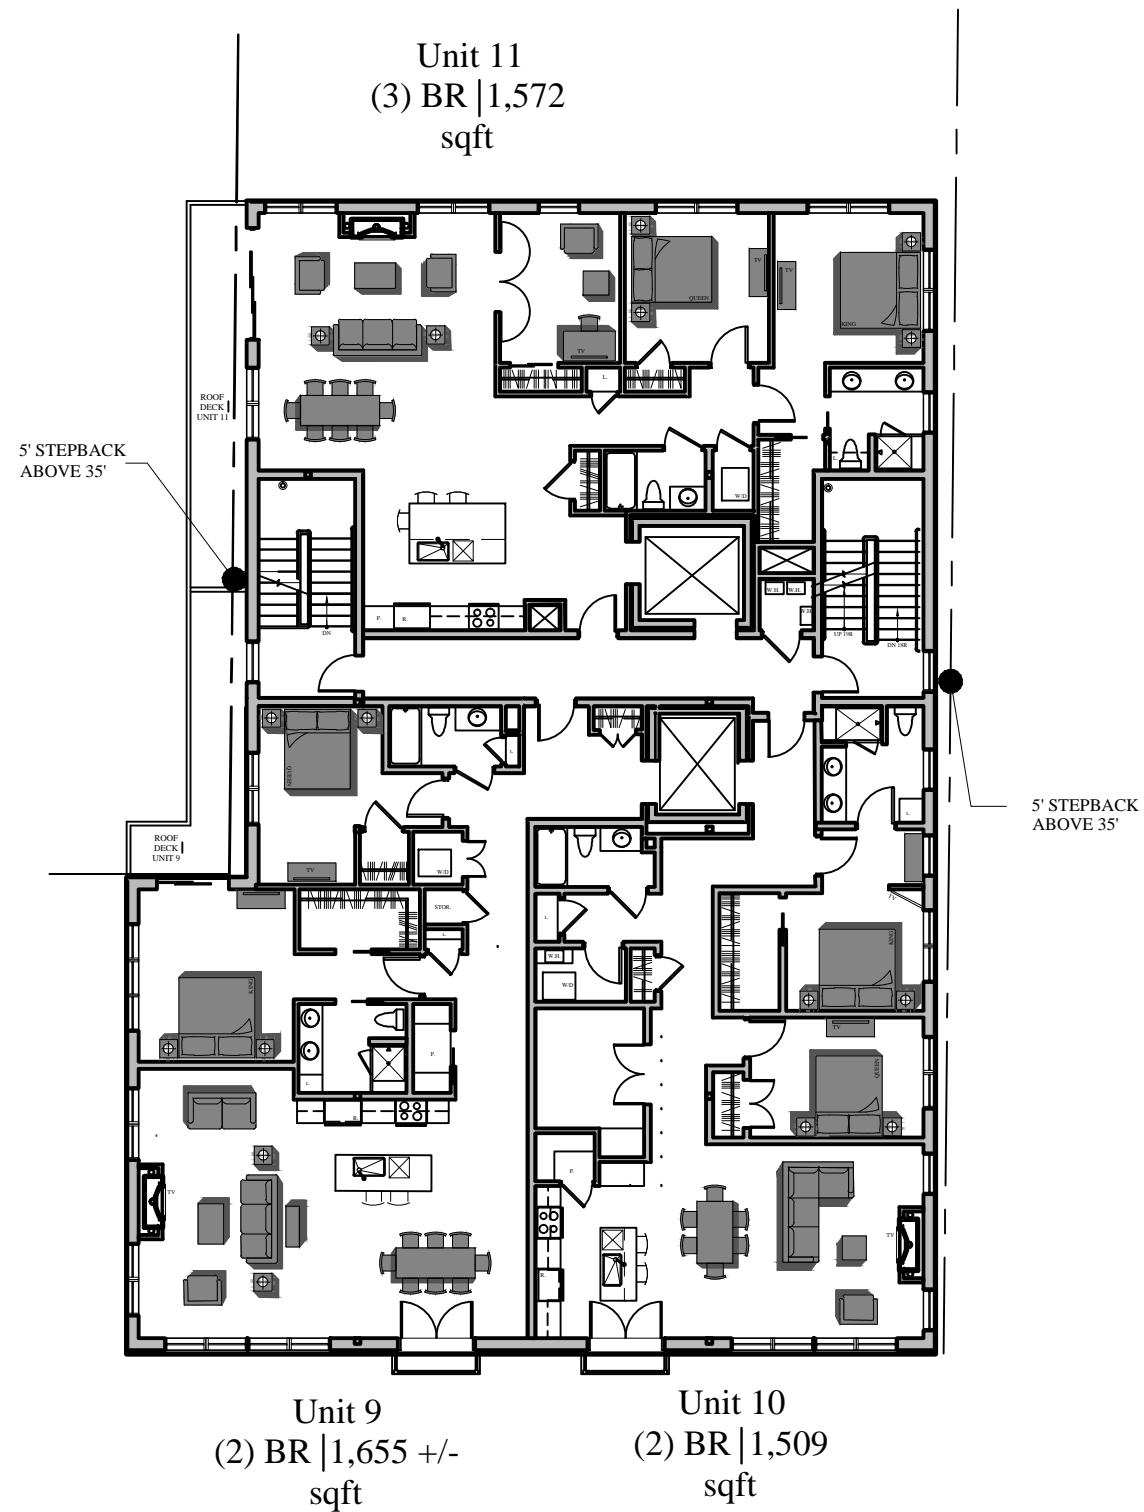

## FOURTH FLOOR PLAN

1/16" = 1'-0"

YORK STREET  
161

A-1.4  
November 8,  
2016