


PRELIMINARY

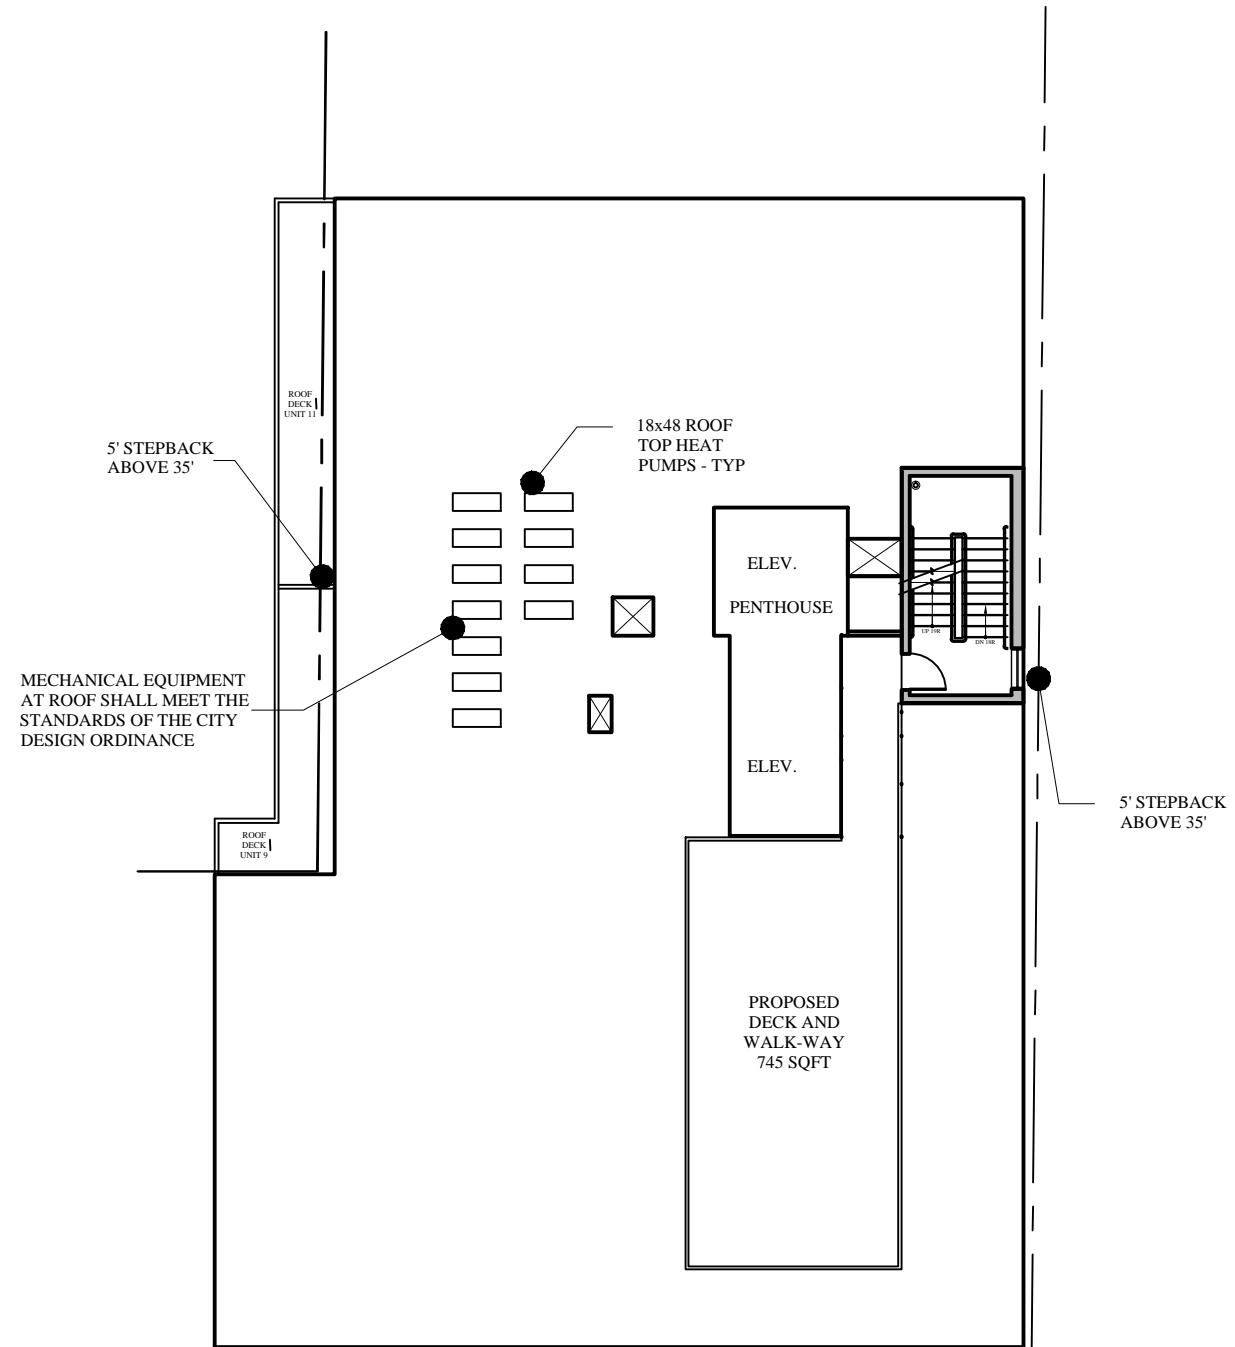

ROOF PLAN
1/16" = 1'-0"



A-1.5
November 8,
2016

161 YORK STREET