



FIRST FLOOR PLAN

SCALE 1/8"=1'-0"

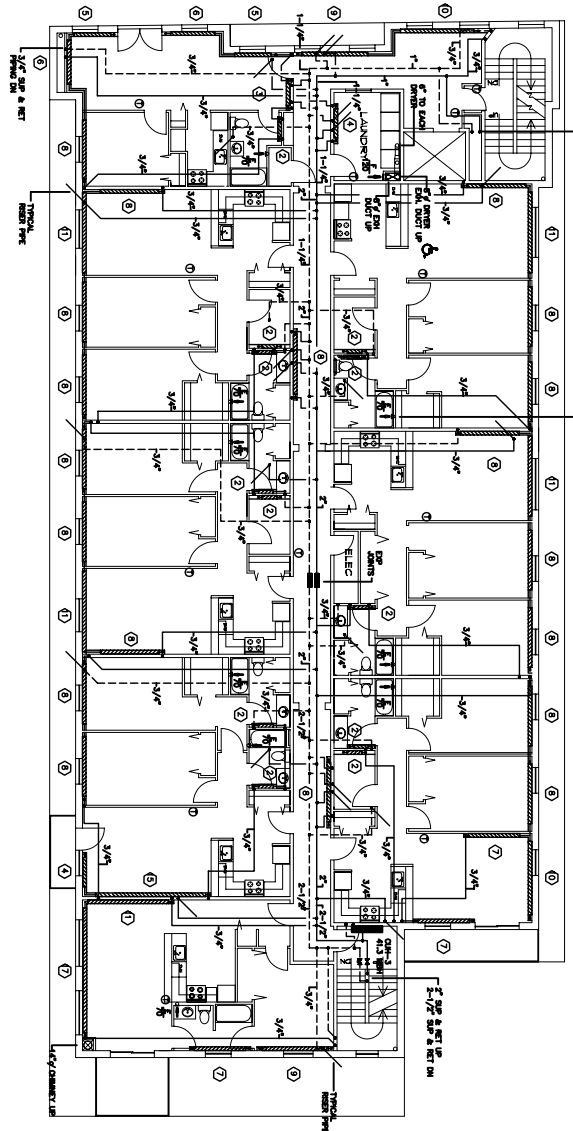

SECOND FLOOR PLAN

SCALE 1/8"=1'-0"

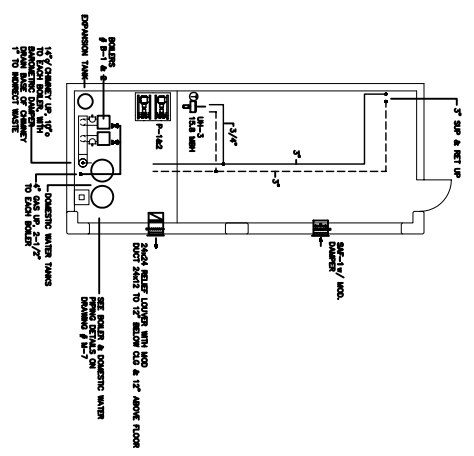

BASEMENT PLAN

SCALE 1/8"=1'-0"

NOTE:
 ALL HEATING & DOMESTIC WATER PIPING
 SHALL BE TYPE "C" COPPER.
 PEX TUBING IS UNACCEPTABLE.

HEATING SYMBOLS LEGEND

- HOT WATER HEATING SUPPLY MAIN
- HOT WATER HEATING RETURN MAIN
- GATE VALVE
- BALANCING VALVE
- MOTORIZED COCK
- GLOBE VALVE
- RELIEF VALVE
- THERMOSTAT
- THERMOSTAT W/ GAIRD
- PRESSURE GAUGE
- GAS PIPING
- BALANCING DAMPER IN DUCT
- FIRE DAMPER IN DUCT
- AIR VENT

