




MEZZANINE PLAN
SCALE 1/8"=1'-0"

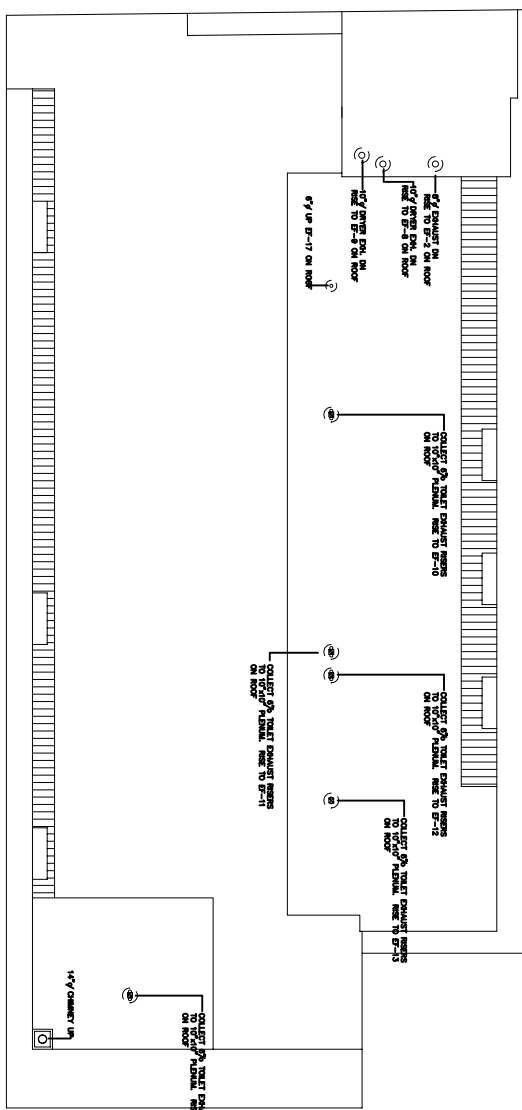


ROOF PLAN
SCALE 1/8"=1'-0"

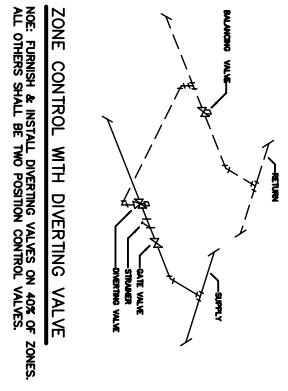


ZONE CONTROL WITH DIVERTING VALVE
NOTE: FURNISH & INSTALL DIVERTING VALVES ON 40% OF ZONES.
ALL OTHERS SHALL BE TWO POSITION CONTROL VALVES.

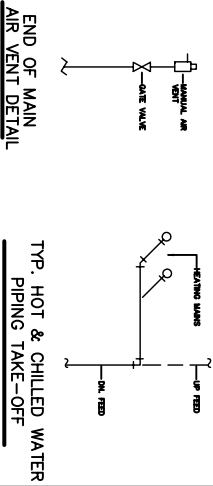

END OF MAIN AIR VENT DETAIL
TYP. HOT & CHILLED WATER PIPING TAKE-OFF

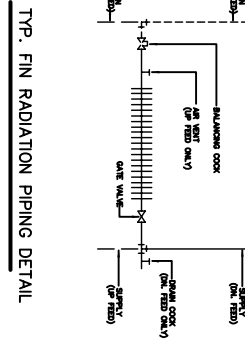

TYP. FIN RADIATION PIPING DETAIL

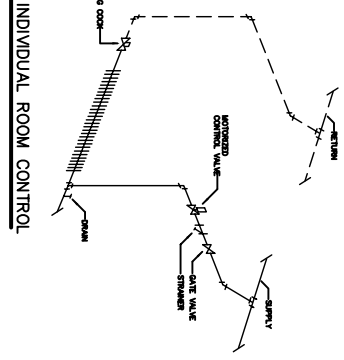

INDIVIDUAL ROOM CONTROL

<p>M-3 OF 7</p>	<p>CASCO TERRACE 41 STATE STREET, PORTLAND, MAINE</p>	<p>XXX XXX</p>	<p>MECHANICAL PLANS & DETAILS</p>	<p>BID DOCUMENTS 5/23/03</p>		
		<p>1/8"=1'-0"</p>				<p>5/23/03</p>
		<p>02296</p>				