


NOTES:
 BACK VENT ALL FIXTURES PER CODE.
 UNITS ARE NOT STAGED. GREAT FIXTURES AS
 REQUIRED.

THIRD FLOOR PLAN

SCALE 1/8"=1'-0"


NOTES:
 VENT ALL FIXTURES PER CODE. VENT FLASHING
 SHALL BE INSTALLED PER CODE. VENT AND DRAIN PERMITS AS SHOWN
 SHALL BE OBTAINED FROM THE LOCAL HEALTH DEPARTMENT AND THE
 RESPECTIVE LOCAL AND STATE AGENCIES. THE
 CONTRACTOR SHALL BE RESPONSIBLE FOR OBTAINING ALL
 NECESSARY PERMITS AND INSURANCE.

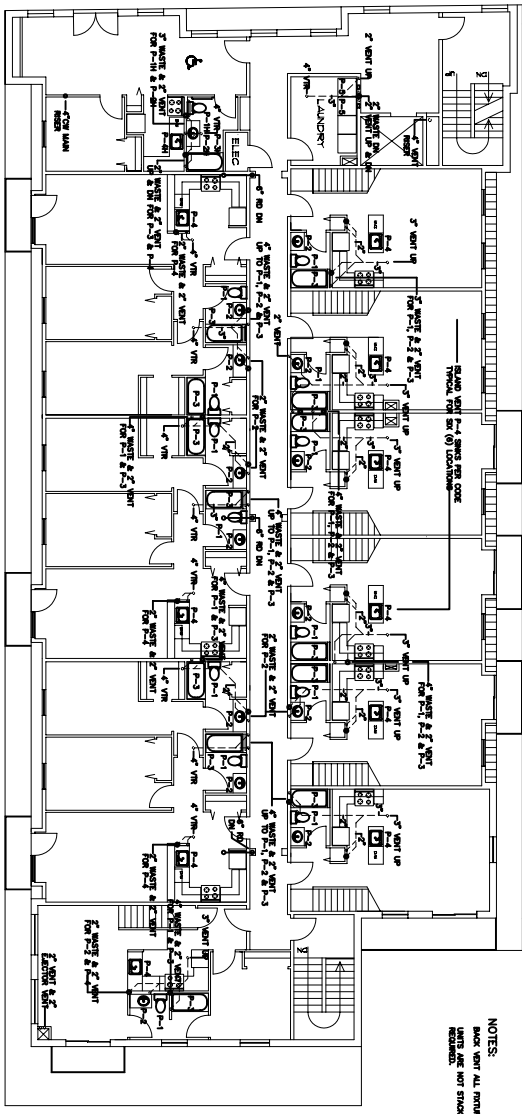

NOTES:
 BACK VENT ALL FIXTURES PER CODE.
 UNITS ARE NOT STAGED. GREAT FIXTURES AS
 REQUIRED.

FOURTH FLOOR PLAN

SCALE 1/8"=1'-0"

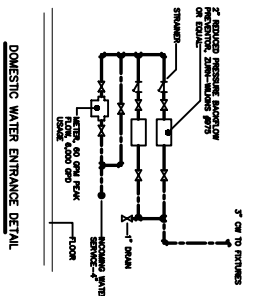

DOMESTIC WATER ENTRANCE DETAIL

M-5
 OF 7

CASCO TERRACE
 41 STATE STREET,
 PORTLAND, MAINE

1/8"=1'-0"
 5/23/03
 02296

PLUMBING PLANS &
 DETAILS

BID DOCUMENTS
 5/23/03

JOHNSON &
 JORDAN
 MECHANICAL CONTRACTORS
 18 MURPHY ROAD
 SCARBOROUGH, MAINE 04074
 TEL. (207) 885-8348 * FAX: (207) 885-8819

