



MEZZANINE PLAN
SCALE 1/8"=1'-0"

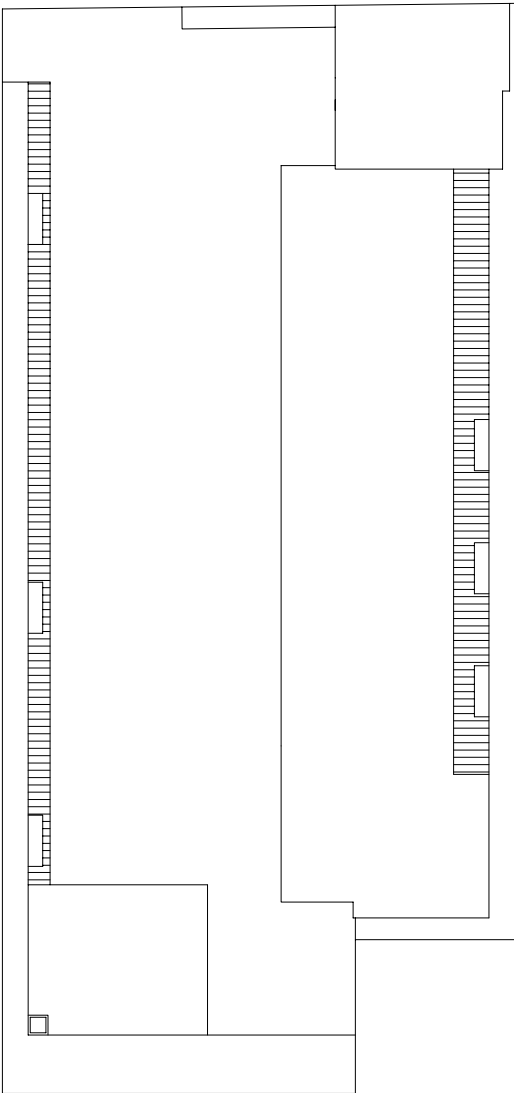

ROOF PLAN
SCALE 1/8"=1'-0"

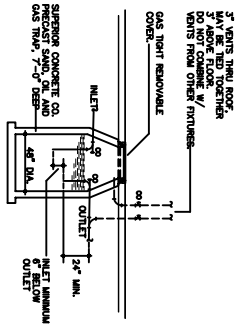

GAS & SAND INTERCEPTOR

3" VENTS THRU ROOF
SHALL BE TIED TOGETHER
DO NOT COMBINE W/
VENTS FROM OTHER FIXTURES
GAS TIGHT REMOVABLE
COVER

SUPERIOR CONCRETE CO.
FRESH SAND, OIL AND
GREASE TRAP, 1'-0" DEEP
48" DIA.

24" DIA.
INLET LUMINA
OUTLET

M-6
OF 7

CASCO TERRACE
41 STATE STREET,
PORTLAND, MAINE

XXX XXX
1/8"=1'-0"
5/23/03
02296

PLUMBING PLANS &
DETAILS

BID DOCUMENTS
5/23/03

**JOHNSON &
JORDAN**
MECHANICAL CONTRACTORS
18 HULSEY ROAD
SCARBOROUGH, MAINE 04074
TEL (207) 885-8345 • FAX (207) 883-8619

