



① 2nd FLOOR PLAN


NOTE:
ALL INTERIOR DIMENSIONS TO FACE OF STUD

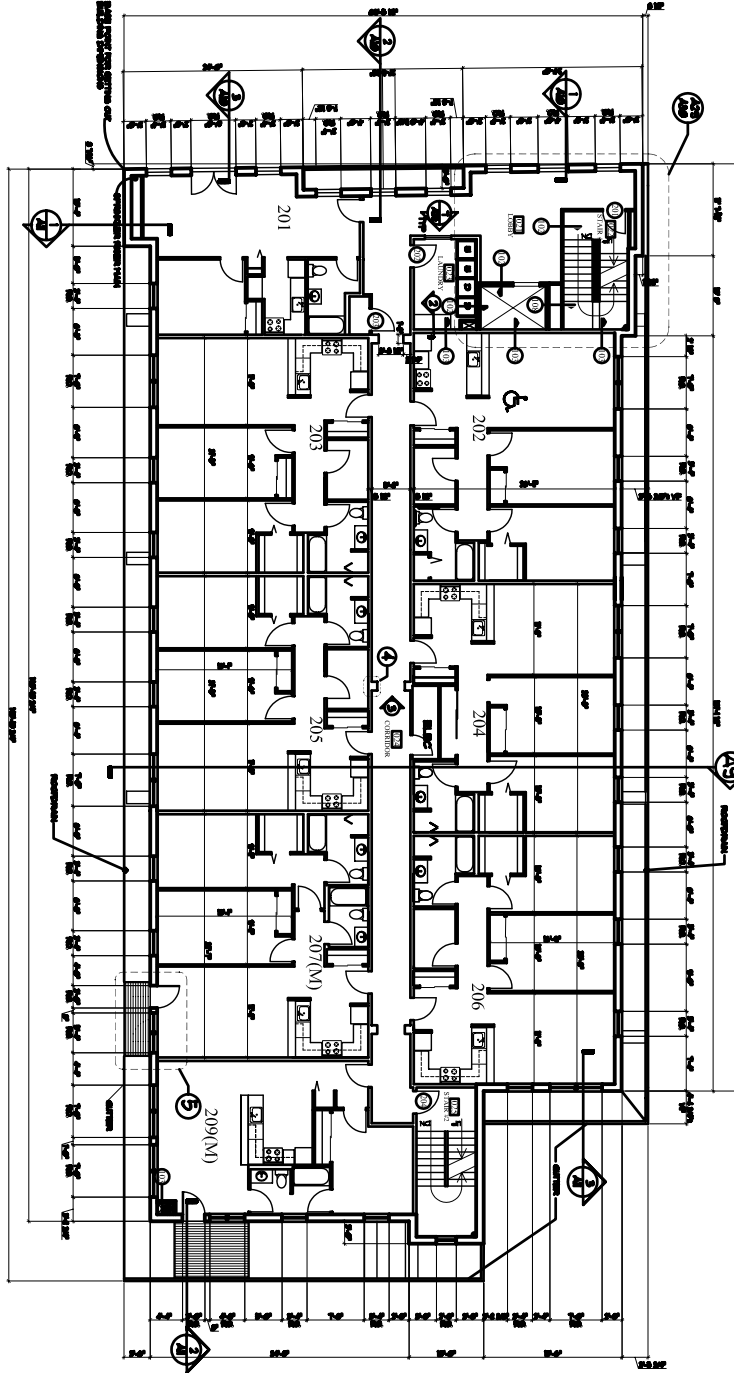


② COUNTERTOP SECTION

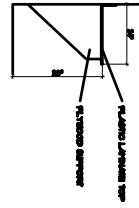


③ ELEVATION TYPICAL

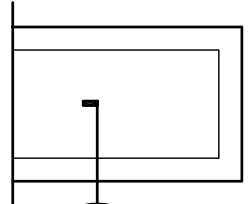

④ PLAN DETAIL

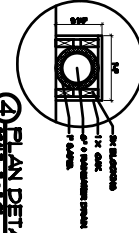

⑤ TYPICAL BALCONY

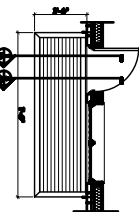

AZ

SECOND FLOOR PLAN

May 28, 2003

Varise
Revisions

Project:
CASCO TERRACE

41 STATE STREET,
PORTLAND, MAINE

ARCHETYPE, P.A.
ARCHITECTS

48 Union Wharf Portland, Maine 04101
(207) 772-8022 Fax (207) 772-4056

Developer:

**MAINE WORKFORCE
HOUSING, LLC**