


① **3rd FLOOR PLAN**

NOTE:  
ALL INTERIOR DIMENSIONS TO FACE OF STUD

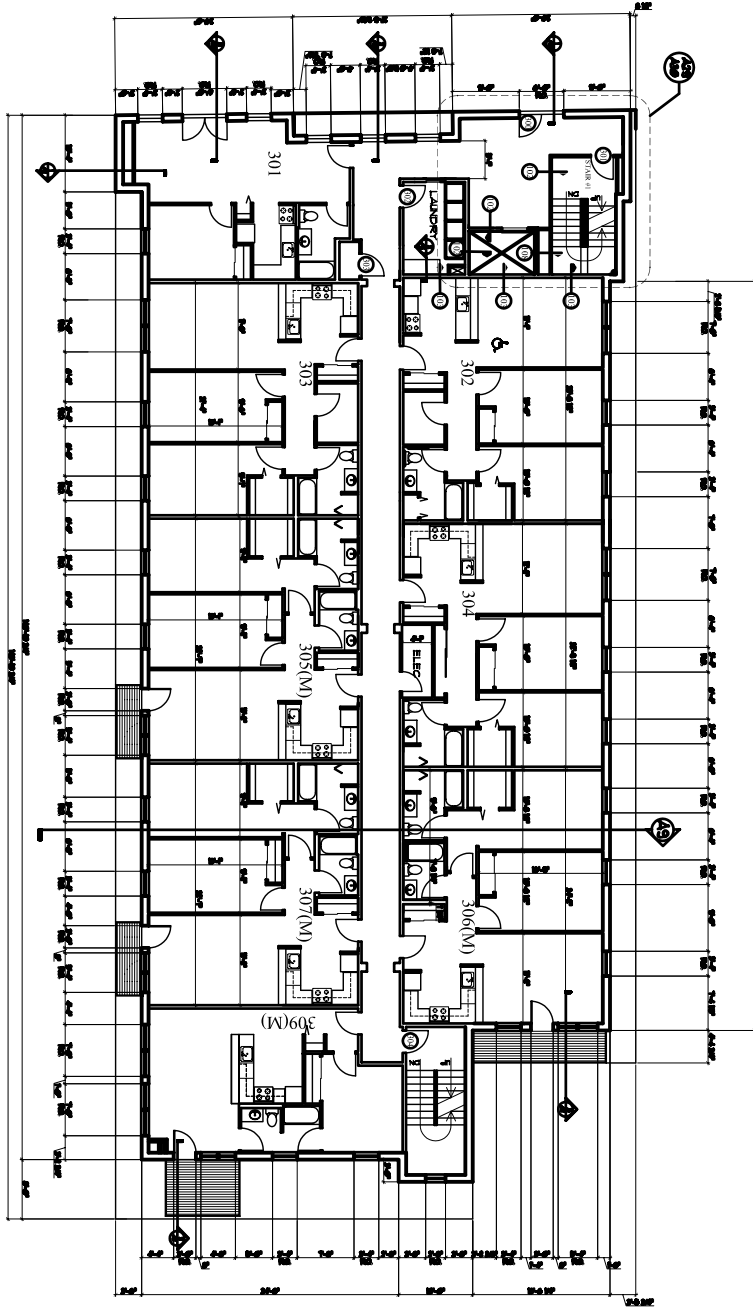

A3

THIRD FLOOR PLAN

May 28, 2003  
1/8" = 1'-0"  
Revisions

Project:  
**CASCO TERRACE**

41 STATE STREET,  
PORTLAND, MAINE

**ARCHETYPE, P.A.  
ARCHITECTS**

48 Union Wharf Portland, Maine 04101  
(207) 772-6022 Fax (207) 772-4056

Developer:

**MAINE WORKFORCE  
HOUSING, LLC**