


① 4TH FLOOR PLAN

NOTE:
ALL INTERIOR DIMENSIONS TO FACE OF STUD

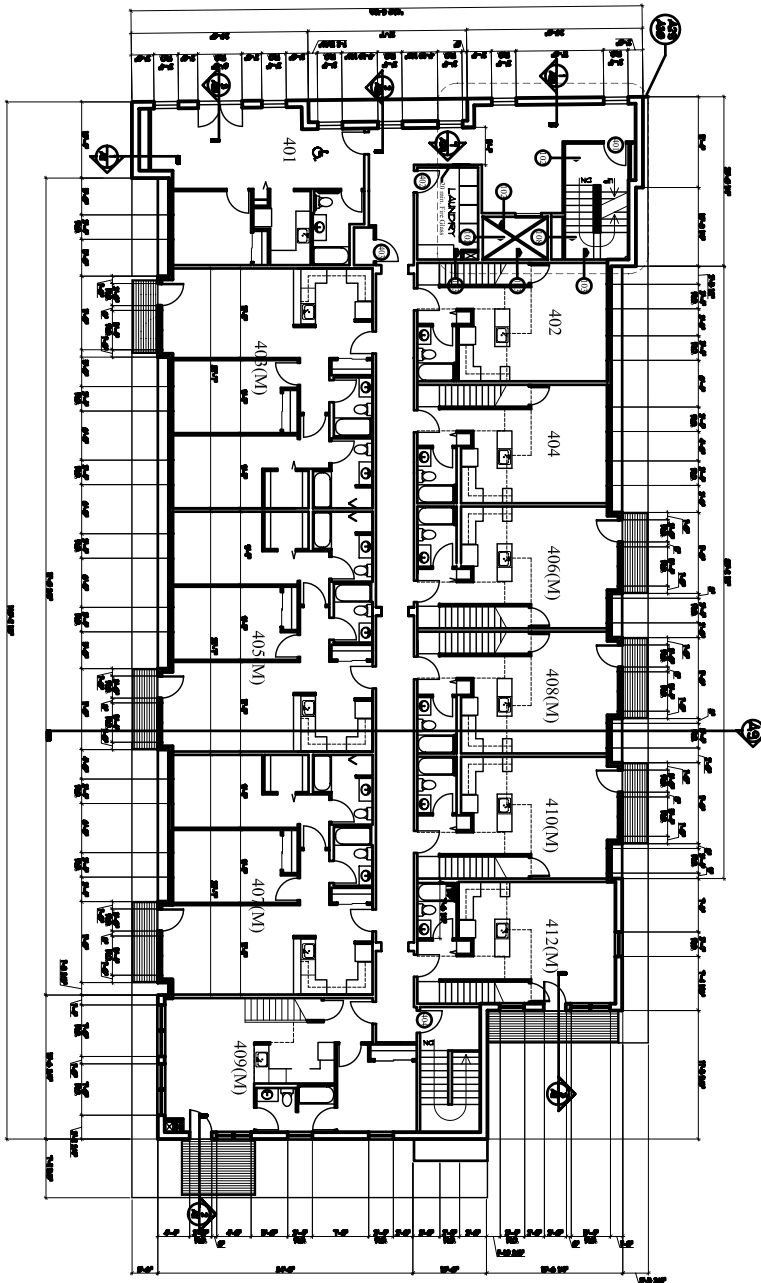

A4

FOURTH FLOOR PLAN

May 28, 2003

1/8" = 1'-0"

Revisions

Project:

CASCO TERRACE

41 STATE STREET,
PORTLAND, MAINE

ARCHETYPE, P.A.
ARCHITECTS

48 Union Wharf Portland, Maine 04101
(207) 772-6022 Fax (207) 772-4056

Developer:

MAINE WORKFORCE
HOUSING, LLC