


① ROOF PLAN

Note: Average R- Value of roof to be 38

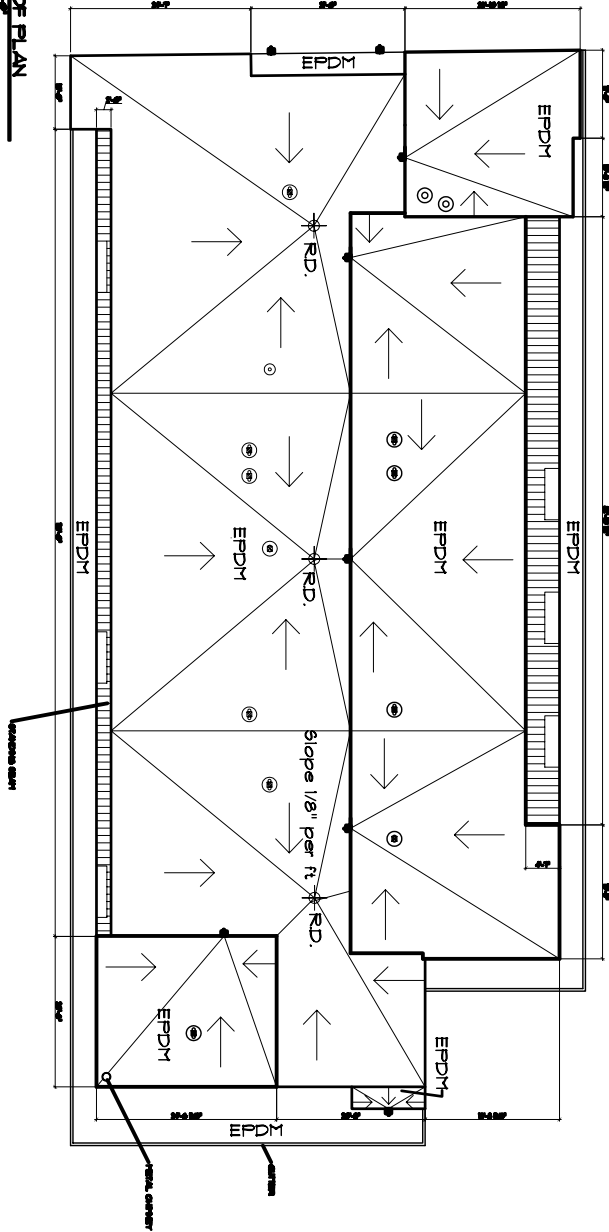

Legend

- ⊙ Roof Fan
- ⊕ Roof Drain
- ⊞ Roof Scupper
- Roof Slope, Min 1/8" per Ft.

A6

ROOF PLAN

May 28, 2003  
1/8" = 1'-0"

Revisions

Project:  
**CASCO TERRACE**

41 STATE STREET,  
PORTLAND, MAINE

**ARCHETYPE, P.A.  
ARCHITECTS**

48 Union Wharf Portland, Maine 04101  
(207) 772-8022 Fax (207) 772-4056

Developer:  
**MAINE WORKFORCE  
HOUSING, LLC**