



NORTH ELEVATION

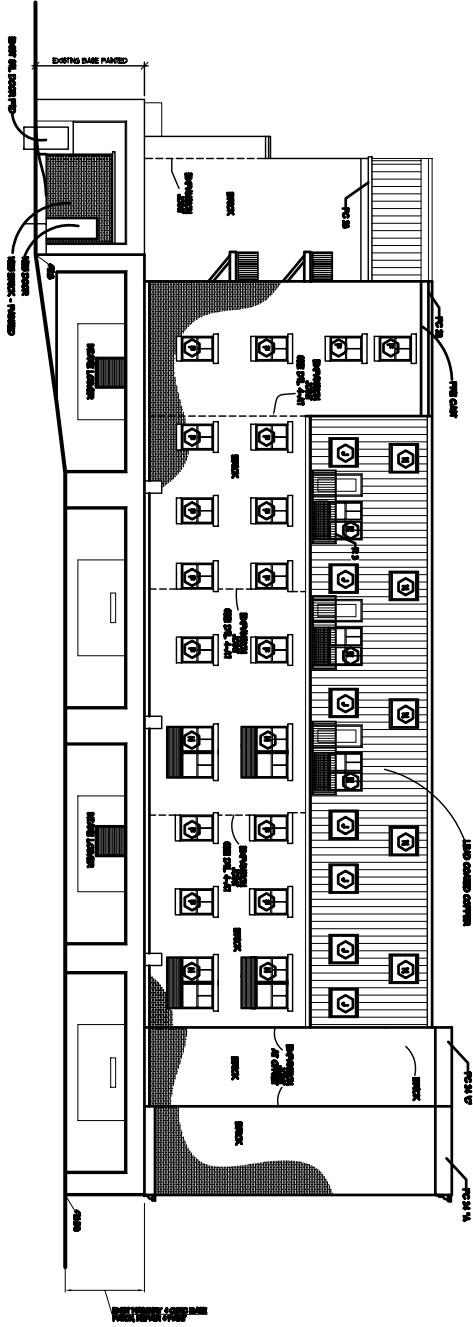

SOUTH ELEVATION

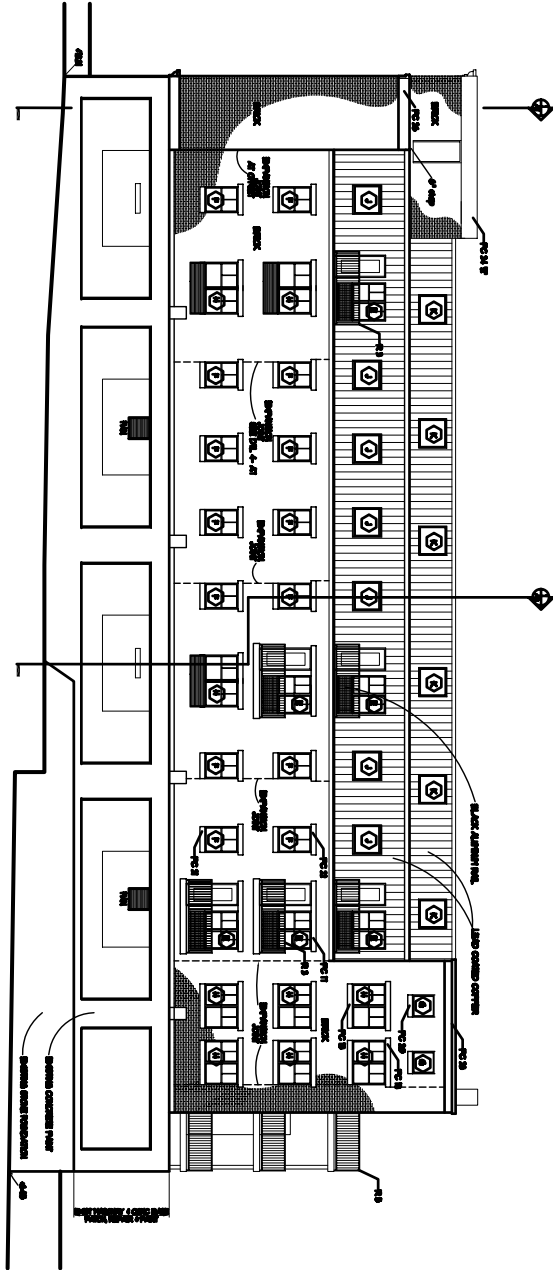

AS

NORTH & SOUTH ELEVATIONS

May 28, 2003

1/8" = 1'-0"

Revisions

Project:

CASCO TERRACE

41 STATE STREET, PORTLAND, MAINE

ARCHETYPE, P.A. ARCHITECTS

48 Union Wharf Portland, Maine 04101 (207) 772-8022 Fax (207) 772-4058

Developer:

MAINE WORKFORCE HOUSING, LLC