


NOTE
SEE WALL TYPES FOR SOUND
INSULATION DETAILS

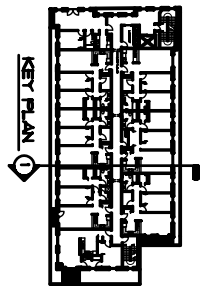

A9

BUILDING SECTION

May 26, 2003
Scale: 1/4" = 1'-0"
Revisions

Project:
CASCO TERRACE
41 STATE STREET,
PORTLAND, MAINE

ARCHETYPE, P.A.
ARCHITECTS
48 Union Wharf Portland, Maine 04101
(207) 772-6022 Fax (207) 772-4056

Developer:
**MAINE WORKFORCE
HOUSING, LLC**