




01 SKYLIGHT DETAIL

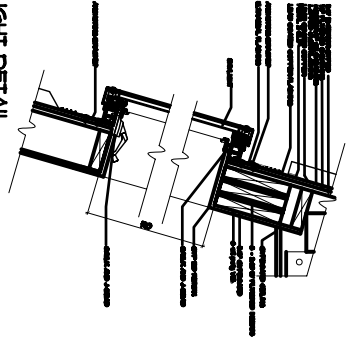


03 ROOF/WALL DETAIL

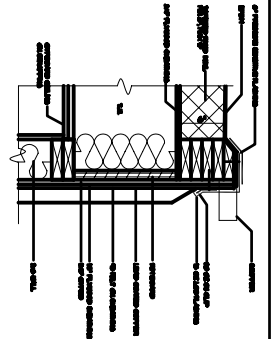


04 ROOF/WALL DETAIL

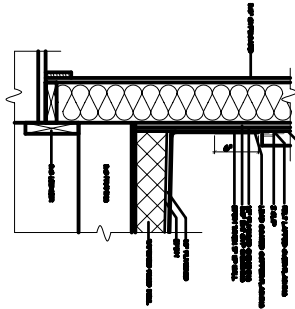


02 ROOF/WALL DETAIL

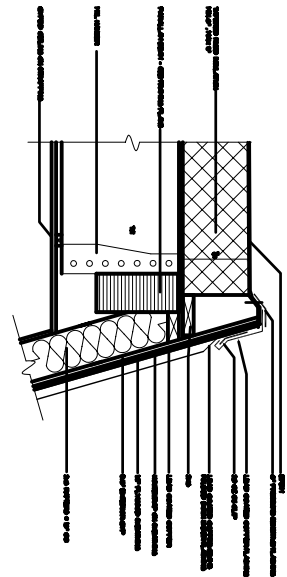


06 WALL DETAIL

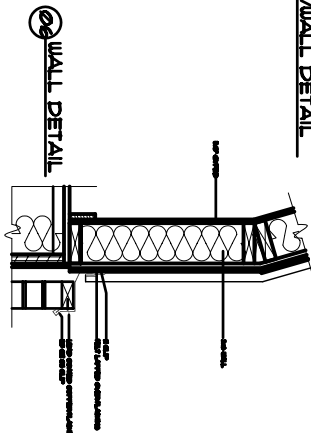


07 DOOR HEAD DETAIL

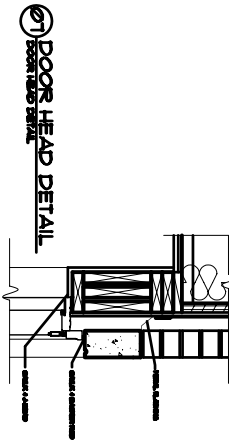


02 WALL DETAIL

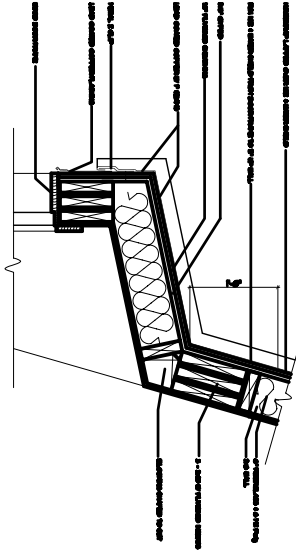

09 CORRIDOR WALL/FLOOR DETAIL

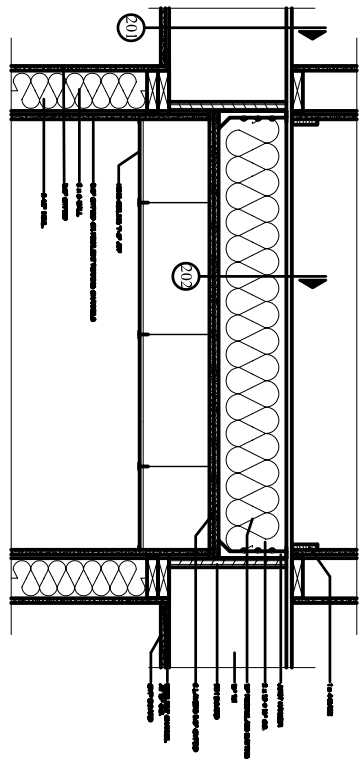

08 DOOR THRESHOLD & BALCONY DETAIL

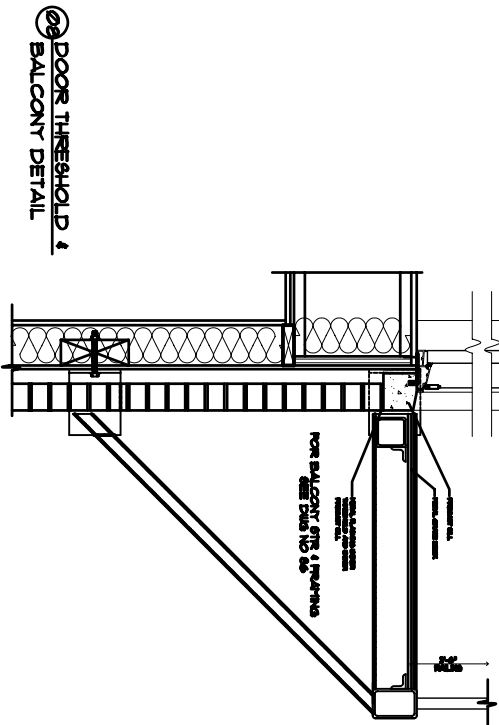

A15

DETAILS

Fig. 28, 2885
1 1/2" = 1'-0"
Revisions

Project:
CASCO TERRACE
41 STATE STREET,
PORTLAND, MAINE

ARCHETYPE, P.A.
ARCHITECTS
48 Union Wharf Portland, Maine 04101
(207) 772-6022 Fax (207) 772-4056

Developer:
MAINE WORKFORCE
HOUSING, LLC