




9 | ENTRANCE DETAIL
SCALE: 3/8"=1'-0"

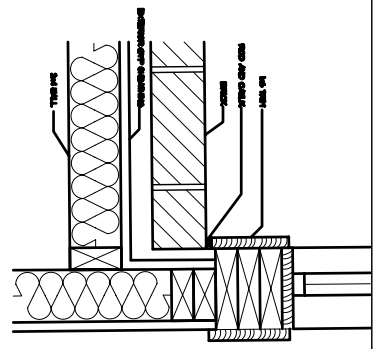


1 | JAMB DETAIL
SCALE: 3/8"=1'-0"

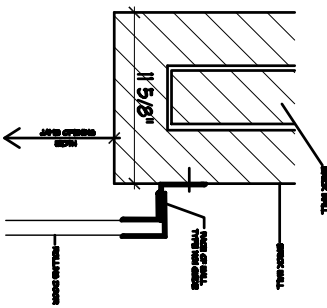


8 | JAMB DETAIL
SCALE: 3/8"=1'-0"

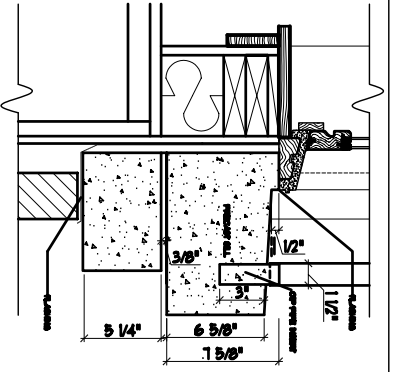


4 | WOOD WINDOW SILL DETAIL
SCALE: 3/8"=1'-0"

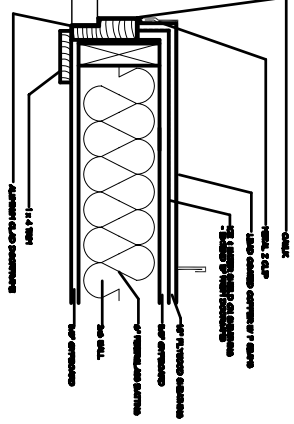


5 | WOOD DOOR JAMB DETAIL
SCALE: 3/8"=1'-0"

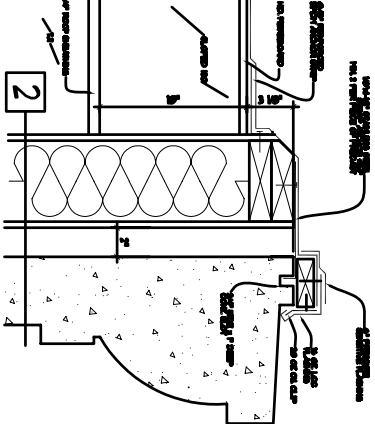


6 | PARAPET DETAIL
SCALE: 3/8"=1'-0"

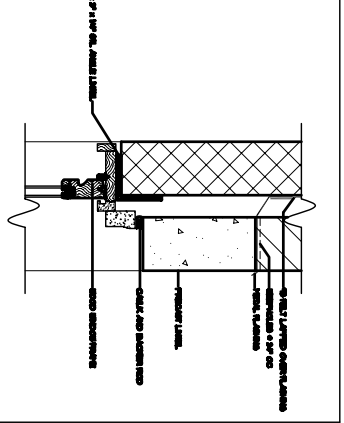

1 | WOOD WINDOW IN GARAGE HEAD DETAIL
SCALE: 1/4"=1'-0"

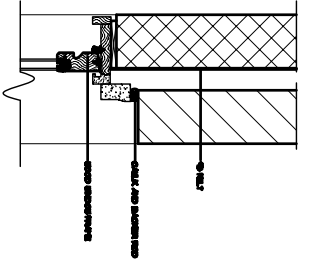

2 | WOOD WINDOW IN GARAGE JAMB DETAIL
SCALE: 1/4"=1'-0"

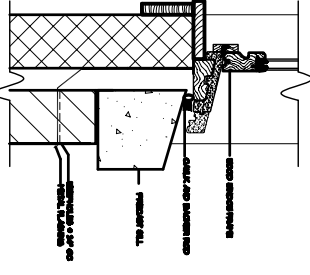

3 | WOOD WINDOW IN GARAGE SILL DETAIL
SCALE: 3/8"=1'-0"