




TYPICAL 2 BEDROOM MARKET-RATE UNIT

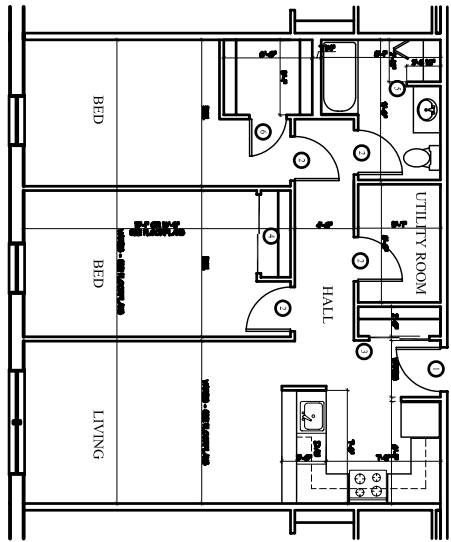

TYPICAL 2 BEDROOM SUBSIDIZED UNIT

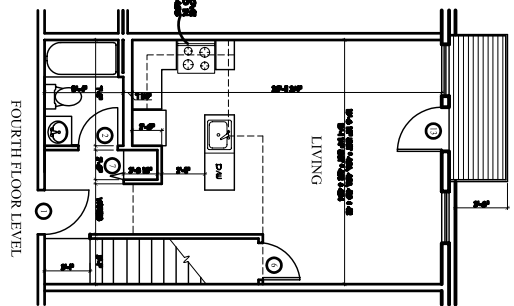



FOURTH FLOOR LEVEL

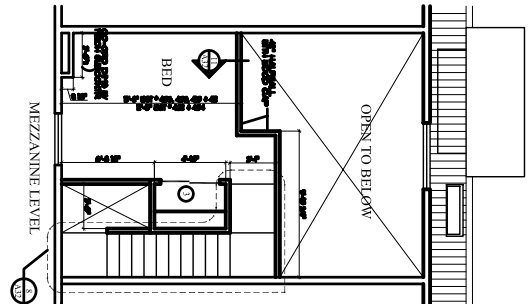


MEZZANINE LEVEL

NOTE:
SEE DRAWINGS A21 & A22 FOR KITCHEN ELEVATIONS
SEE DRAWINGS A24 & A25 FOR BATHROOM ELEVATIONS


NOTE:
ALL DIMENSIONS TO FACE OF STUD

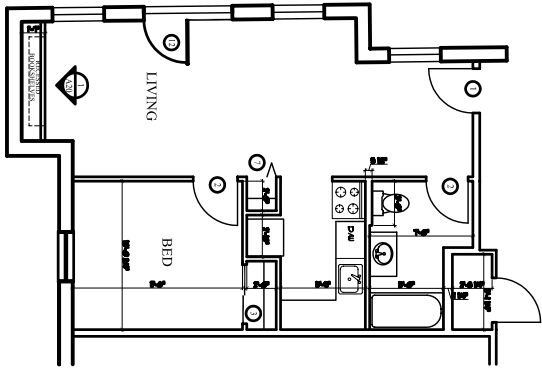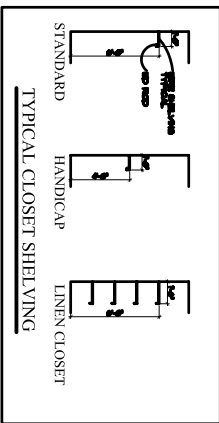


1 BEDROOM UNIT NOS 201 & 301

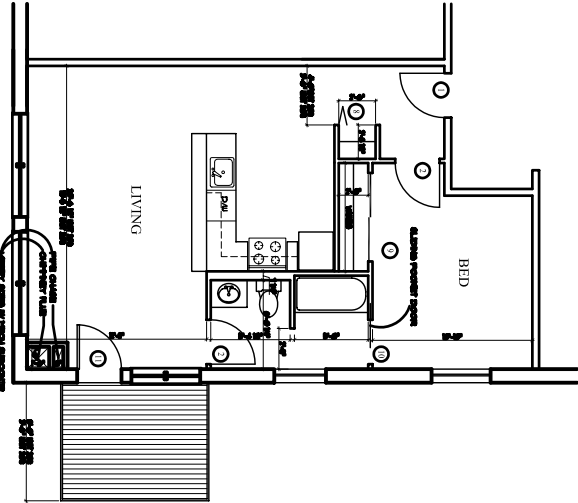

1 BEDROOM UNIT NOS 209 & 309

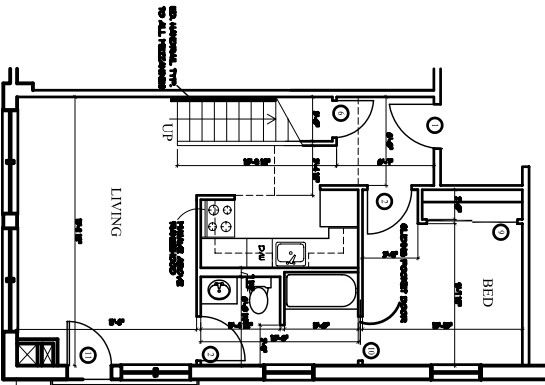

FOURTH FLOOR LEVEL

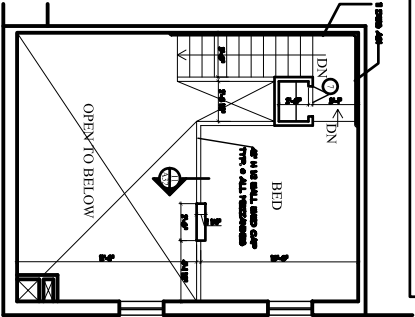

MEZZANINE LEVEL

2 BEDROOM UNIT NOS 409

A19

TYPICAL UNIT PLANS

May 28, 2003
1/4" = 1'-0"
Revisions

Project:
CASCO TERRACE
41 STATE STREET,
PORTLAND, MAINE

ARCHETYPE, P.A.
ARCHITECTS
48 Union Wharf Portland, Maine 04101
(207) 772-6022 Fax (207) 772-4056

Developer:
MAINE WORKFORCE HOUSING, LLC