
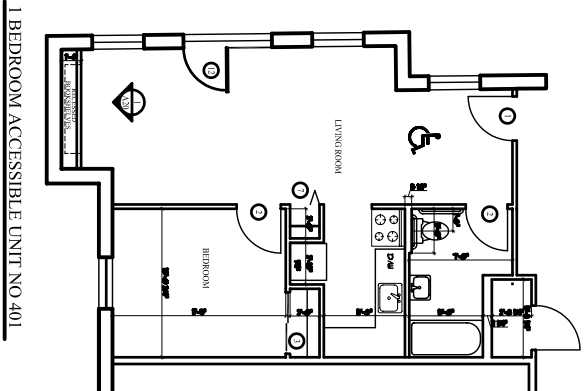


NOTE:
SEE DRAWING A23 FOR KITCHEN ELEVATIONS
SEE DRAWING A26 FOR BATHROOM ELEVATIONS

NOTE:
ALL DIMENSIONS TO FACE OF STUD

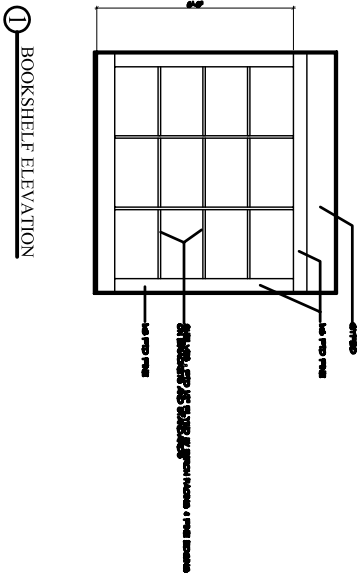

A20

ACCESSIBLE UNIT PLANS

May 28, 2003
1/4" = 1'-0"
Revisions

Project:
CASCO TERRACE
41 STATE STREET,
PORTLAND, MAINE

ARCHETYPE, P.A.
ARCHITECTS
48 Union Wharf Portland, Maine 04101
(207) 772-6022 Fax (207) 772-4056

Developer:
MAINE WORKFORCE HOUSING, LLC