
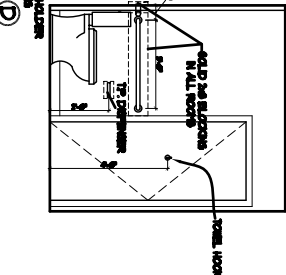
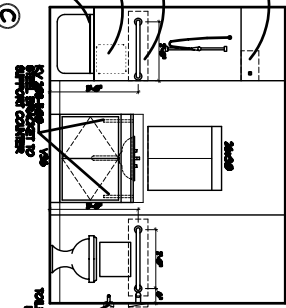
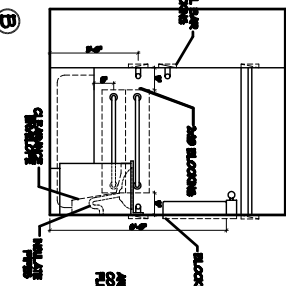
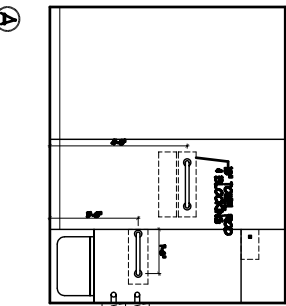


2 BEDROOM ACCESSIBLE UNITS NO.202 & 203

SEE SPEC. SECTION 00800 FOR ADDITIONAL DIMENSIONING

GRAB BARS SHOWN FOR REFERENCE ONLY. GRAB BARS NOT TO BE INSTALLED IN ACCESSIBLE UNITS BLOCKING TO BE INSTALLED FOR FUTURE GRAB BARS, AS SHOWN.

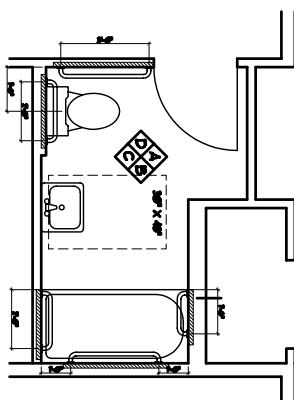

1 BEDROOM ACCESSIBLE UNIT NO.401

SEE SPEC. SECTION 00800 FOR ADDITIONAL DIMENSIONING

GRAB BARS SHOWN FOR REFERENCE ONLY. GRAB BARS NOT TO BE INSTALLED IN ACCESSIBLE UNITS BLOCKING TO BE INSTALLED FOR FUTURE GRAB BARS, AS SHOWN.

A26

ACCESSIBLE UNITS BATHROOM ELEVATIONS

May 26, 2003
1/2" = 1'-0"
Revisions

Project:
CASCO TERRACE
41 STATE STREET,
PORTLAND, MAINE

ARCHETYPE, P.A.
ARCHITECTS
48 Union Wharf Portland, Maine 04101
(207) 772-8022 Fax (207) 772-4056

Developer:
MAINE WORKFORCE HOUSING, LLC