




① 2nd FLOOR REFLECTED CEILING PLAN

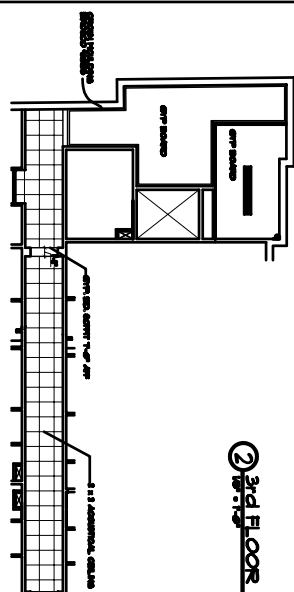


② 3rd FLOOR REFLECTED CEILING PLAN

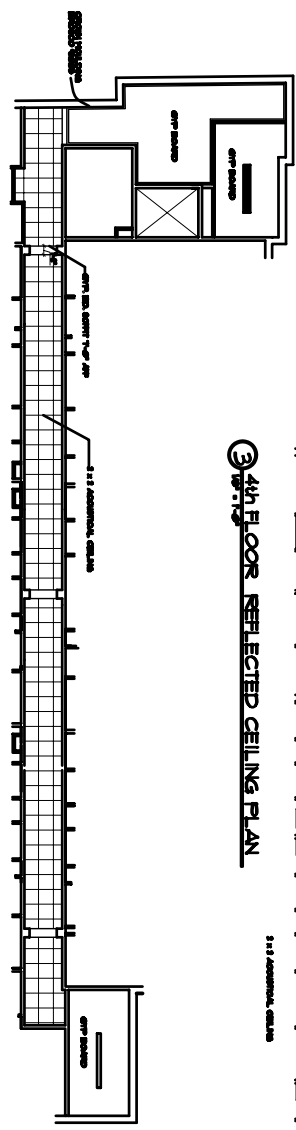

③ 4th FLOOR REFLECTED CEILING PLAN

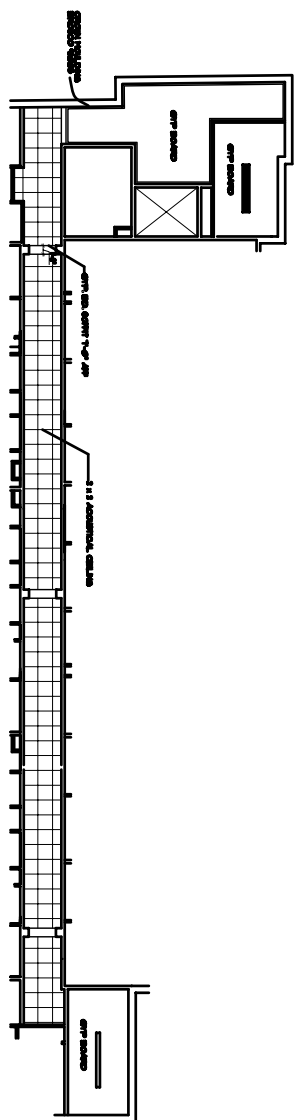

④ 5th FLOOR / MEZZANINE REFLECTED CEILING PLAN

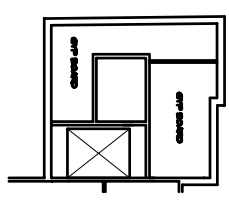

A288

REFLECTED CEILING PLANS

May 28, 2003
1/8" = 1'-0"
Revisions

Project:  
CASCO TERRACE  
41 STATE STREET,  
PORTLAND, MAINE

ARCHETYPE, P.A.  
ARCHITECTS  
48 Union Wharf Portland, Maine 04101  
(207) 772-6022 Fax (207) 772-4056

Developer:  
MAINE WORKFORCE  
HOUSING, LLC