




1 FIRST FLOOR PLAN

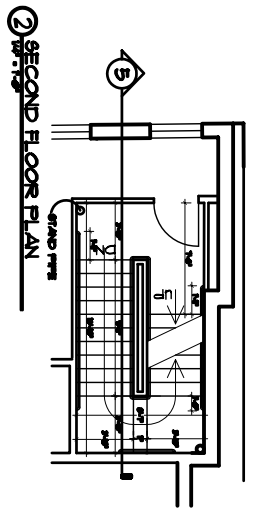


2 SECOND FLOOR PLAN

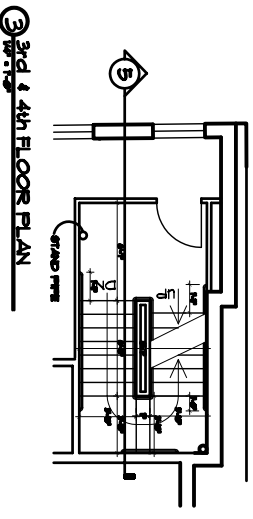


3 3rd & 4th FLOOR PLAN

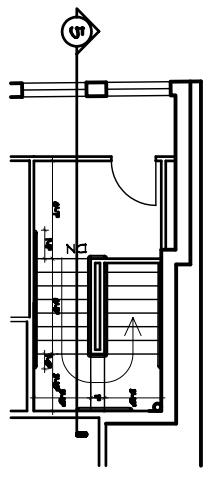


4 MEZZANINE FLOOR PLAN

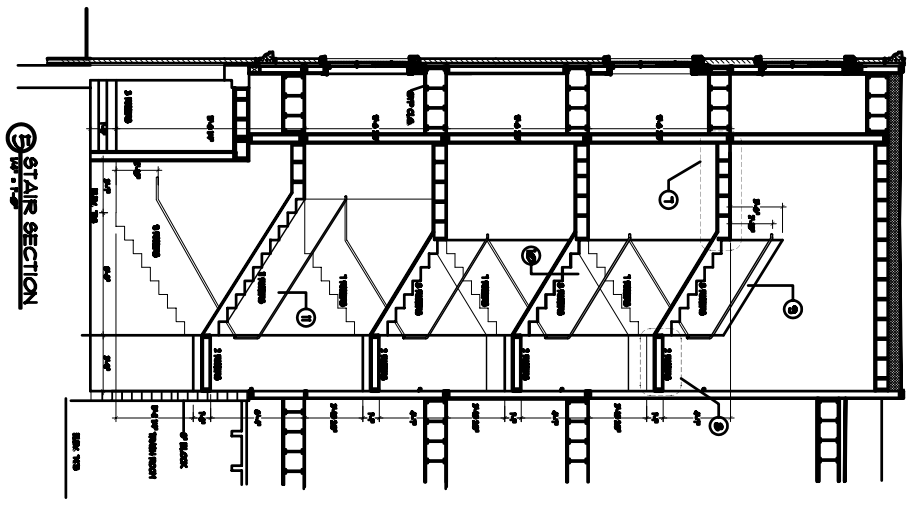


5 STAIR SECTION

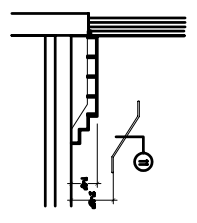


6 STAIR SECTION

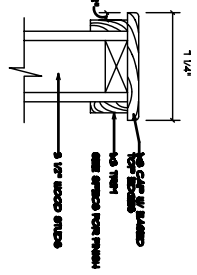


7 WALL CAP DETAIL
SCALE 3" = 1'-0"

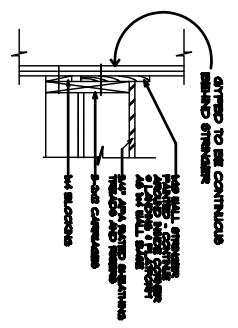


8 STAIR DETAIL
SCALE 1 1/2" = 1'-0"

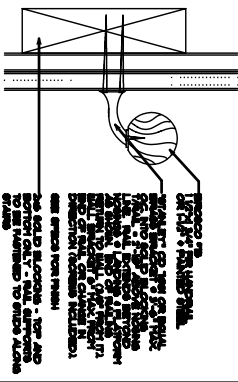

9 STAIR HANDRAIL DET.
SCALE 6" = 1'-0"

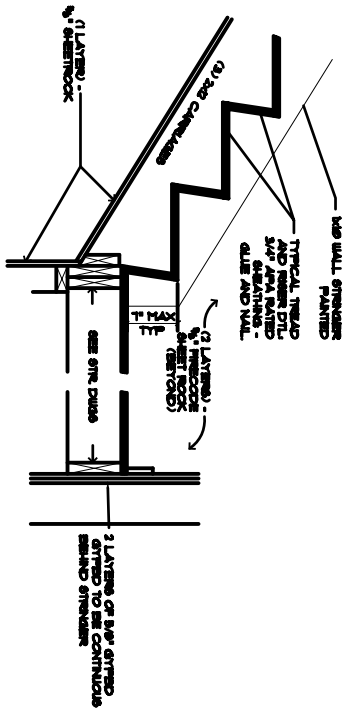

10 STAIR DETAIL
SCALE 1 1/2" = 1'-0"

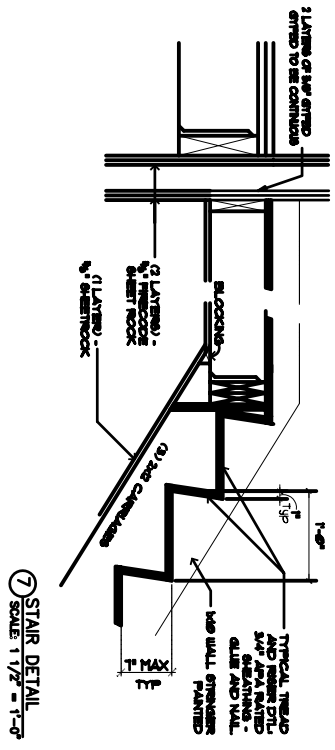

11 STAIR DETAIL
SCALE 1 1/2" = 1'-0"

A31

STAIR 1

May 28, 2005
Varies
Revisions

Project:
CASCO TERRACE
41 STATE STREET,
PORTLAND, MAINE

ARCHETYPE, P.A.
ARCHITECTS
48 Union Wharf Portland, Maine 04101
(207) 772-6022 Fax (207) 772-4056

Developer:
**MAINE WORKFORCE
HOUSING, LLC**