




STAIR 2

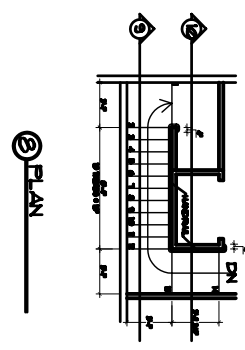

PLAN

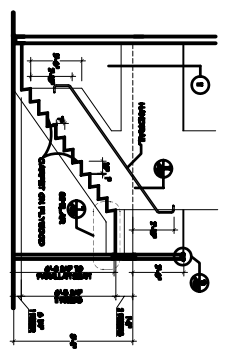


SECTION

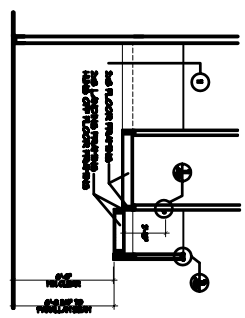


SECTION


TYPICAL MEZZANINE STAIR

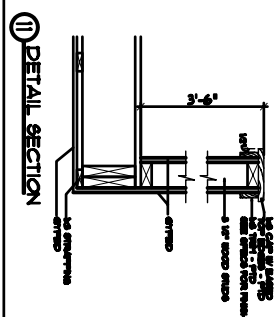

DETAIL SECTION

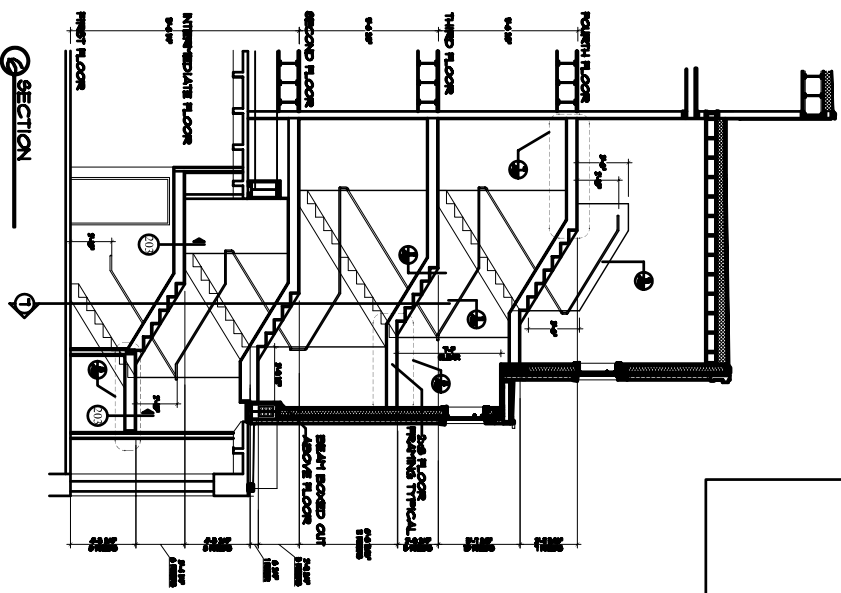

SECTION

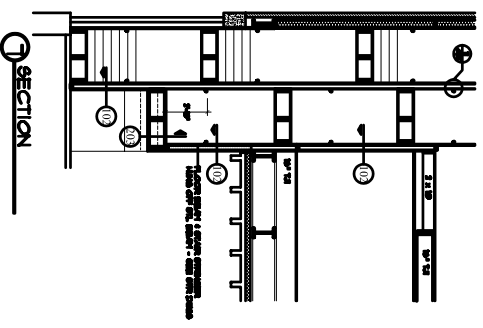

SECTION

A32

STAIR 2 & TYPICAL MEZZANINE STAIR

May 26, 2003
1/4" = 1'-0"
Revisions

Project:
CASCO TERRACE
41 STATE STREET,
PORTLAND, MAINE

ARCHETYPE, P.A.
ARCHITECTS
48 Union Wharf Portland, Maine 04101
(207) 772-6022 Fax (207) 772-4056

Developer:
MAINE WORKFORCE HOUSING, LLC