




THIRD FLOOR PLAN  
1/8" = 1'-0"

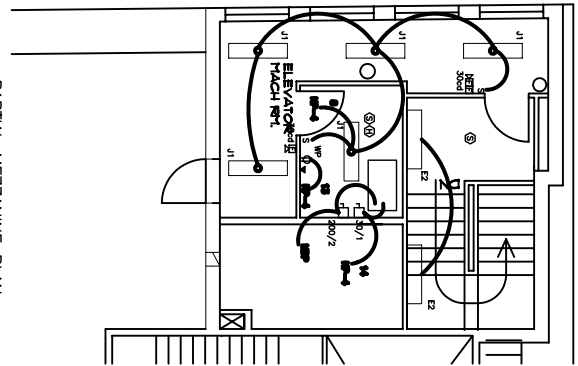

PARTIAL MEZZANINE PLAN  
1/4" = 1'-0"

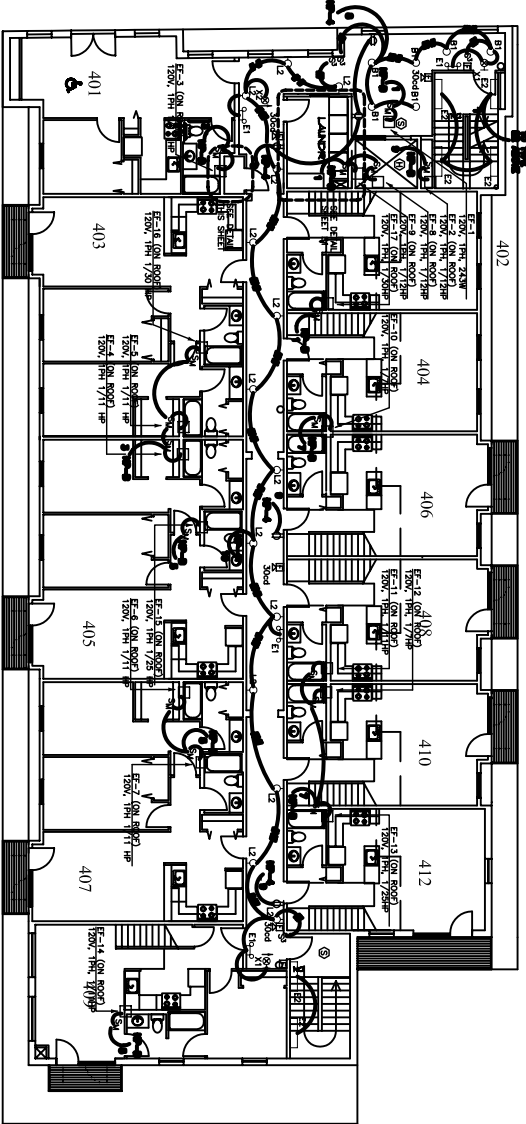

FOURTH FLOOR PLAN  
1/8" = 1'-0"

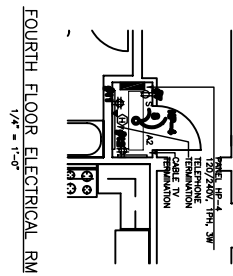

FOURTH FLOOR ELECTRICAL RM  
1/4" = 1'-0"

E2

THIRD FLOOR FOURTH FLOOR AND PARTIAL MEZZANINE PLAN

May 5, 2003  
AS NOTED

Revisions

Project: CASCO TERRACE

41 STATE STREET, PORTLAND, MAINE

ARCHETYPE, P.A. ARCHITECTS

48 Union Wharf Portland, Maine 04101  
(207) 772-6022 Fax (207) 772-4056

Developer:

MAINE WORKFORCE HOUSING, LLC