


TRENCH SECTION EXCERPT SCHEDULE									
NO.	TYPE	DEPTH	PIPE	PIPE DIA.	PIPE WALL THICKNESS	PIPE MANHOLE DIA.	PIPE MANHOLE WALL THICKNESS	PIPE MANHOLE DIA.	PIPE MANHOLE WALL THICKNESS
1	4" DIA. RCP	18"	4" DIA. RCP	4"	4"	18"	18"	18"	18"
2	6" DIA. RCP	18"	6" DIA. RCP	6"	6"	18"	18"	18"	18"
3	8" DIA. RCP	18"	8" DIA. RCP	8"	8"	18"	18"	18"	18"
4	12" DIA. RCP	18"	12" DIA. RCP	12"	12"	18"	18"	18"	18"
5	18" DIA. RCP	18"	18" DIA. RCP	18"	18"	18"	18"	18"	18"
6	24" DIA. RCP	18"	24" DIA. RCP	24"	24"	18"	18"	18"	18"
7	30" DIA. RCP	18"	30" DIA. RCP	30"	30"	18"	18"	18"	18"
8	36" DIA. RCP	18"	36" DIA. RCP	36"	36"	18"	18"	18"	18"
9	42" DIA. RCP	18"	42" DIA. RCP	42"	42"	18"	18"	18"	18"
10	48" DIA. RCP	18"	48" DIA. RCP	48"	48"	18"	18"	18"	18"


4 Grading On-Dr Detail

KEY  
 --- SECOND FLOOR BOUNDARY  
 --- EXISTING BUILDING LINE  
 --- SITE BOUNDARY


3 Combined gas and water line trench

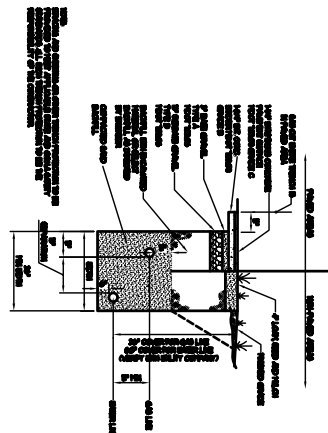


1 All Grade Line Protection

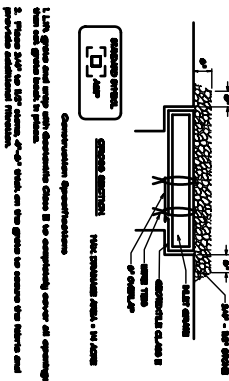


1 Grading Plan

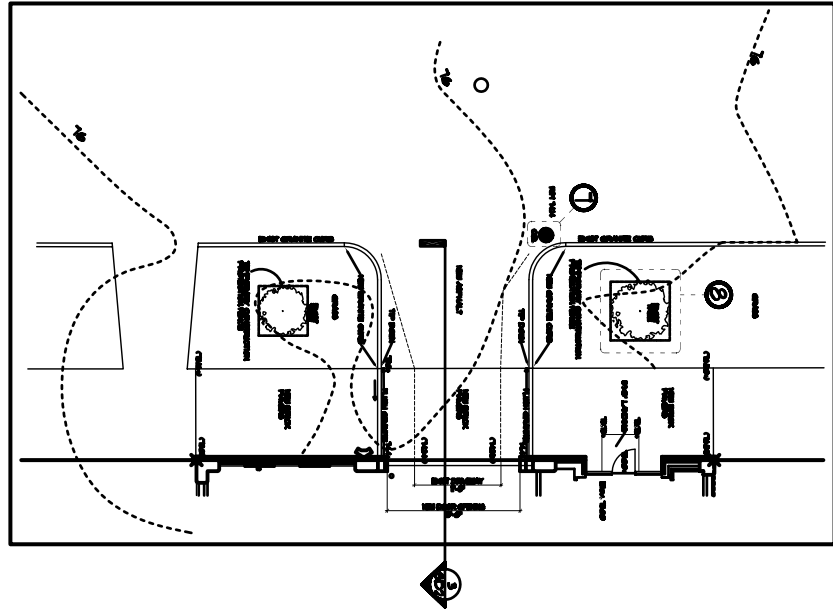

2 Grading Plan

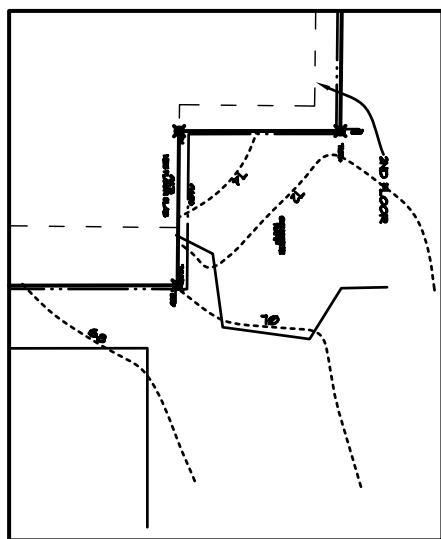

3 Landscape Construction Fence Detail

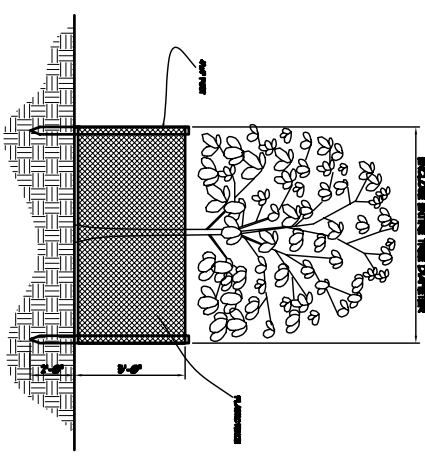

	GRADING PLAN & DETAILS	May 28, 2003 As Noted Revisions	Project: <b>CASCO TERRACE</b> 41 STATE STREET, PORTLAND, MAINE	ARCHETYPE, P.A. ARCHITECTS 48 Union Wharf Portland, Maine 04101 (207) 772-6022 Fax (207) 772-4056	Developer: <b>MAINE WORKFORCE HOUSING, LLC</b>