

14'4"
To Rear Lotline

11" Tread
7.25" Rise

New Deck
8' x 10'

DBL 2x10 Truss

2x8 16 o.c.

8'

6'
Existing

Existing Deck

4'3"
Existing Kitchen

Existing Fence on lot line

Existing Fence on lot line


Erica Schair Ivan Cardona

2 Stratton Place

1/2" = 1'

2 Stratton Place

Existing
Foundation

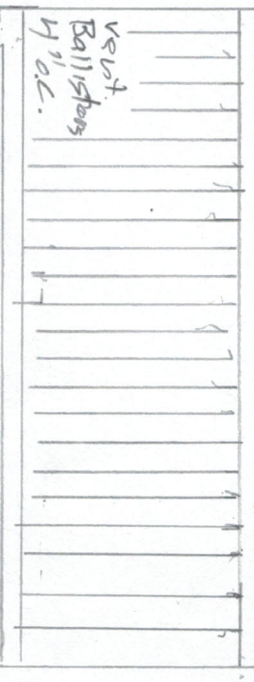

2x10 Rim Joist 16 o.c.

2-1 1/2" Garage bolts Through House Sill

3" Top of Deck

4x4

Existing grade

8" Sono tube
concrete

Existing

Basement

1/2" = 1'

Park St Side

Sehlin - Candona