


2 Stratton Place - CBL 044-B-032 - Practical Difficulty Variance

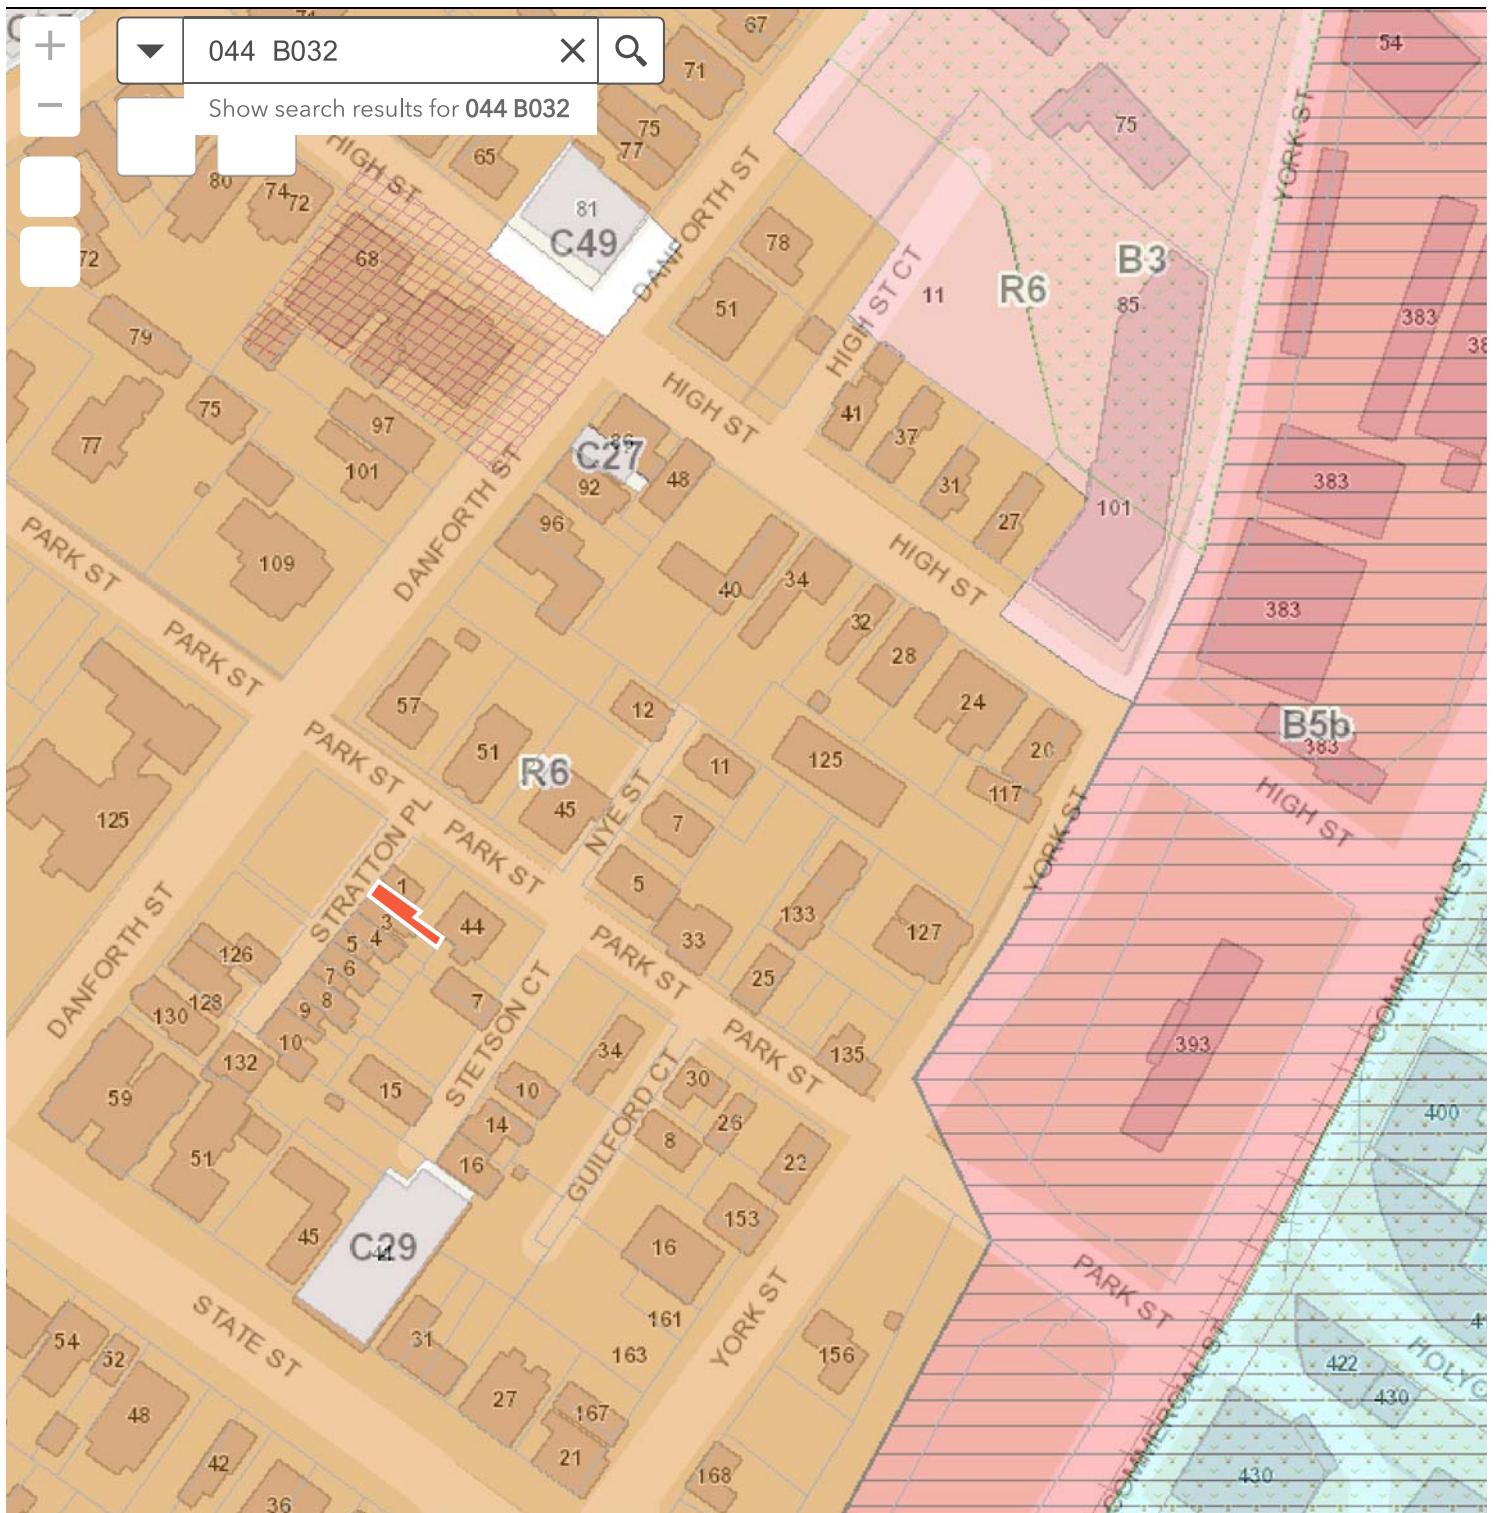

200ft

2,929,874.178 298,413.548 Feet