


3 Stratton Front Stair Detail (1)

General notes:

- Structure to be PT wood
- other elements to be painted wood or composite

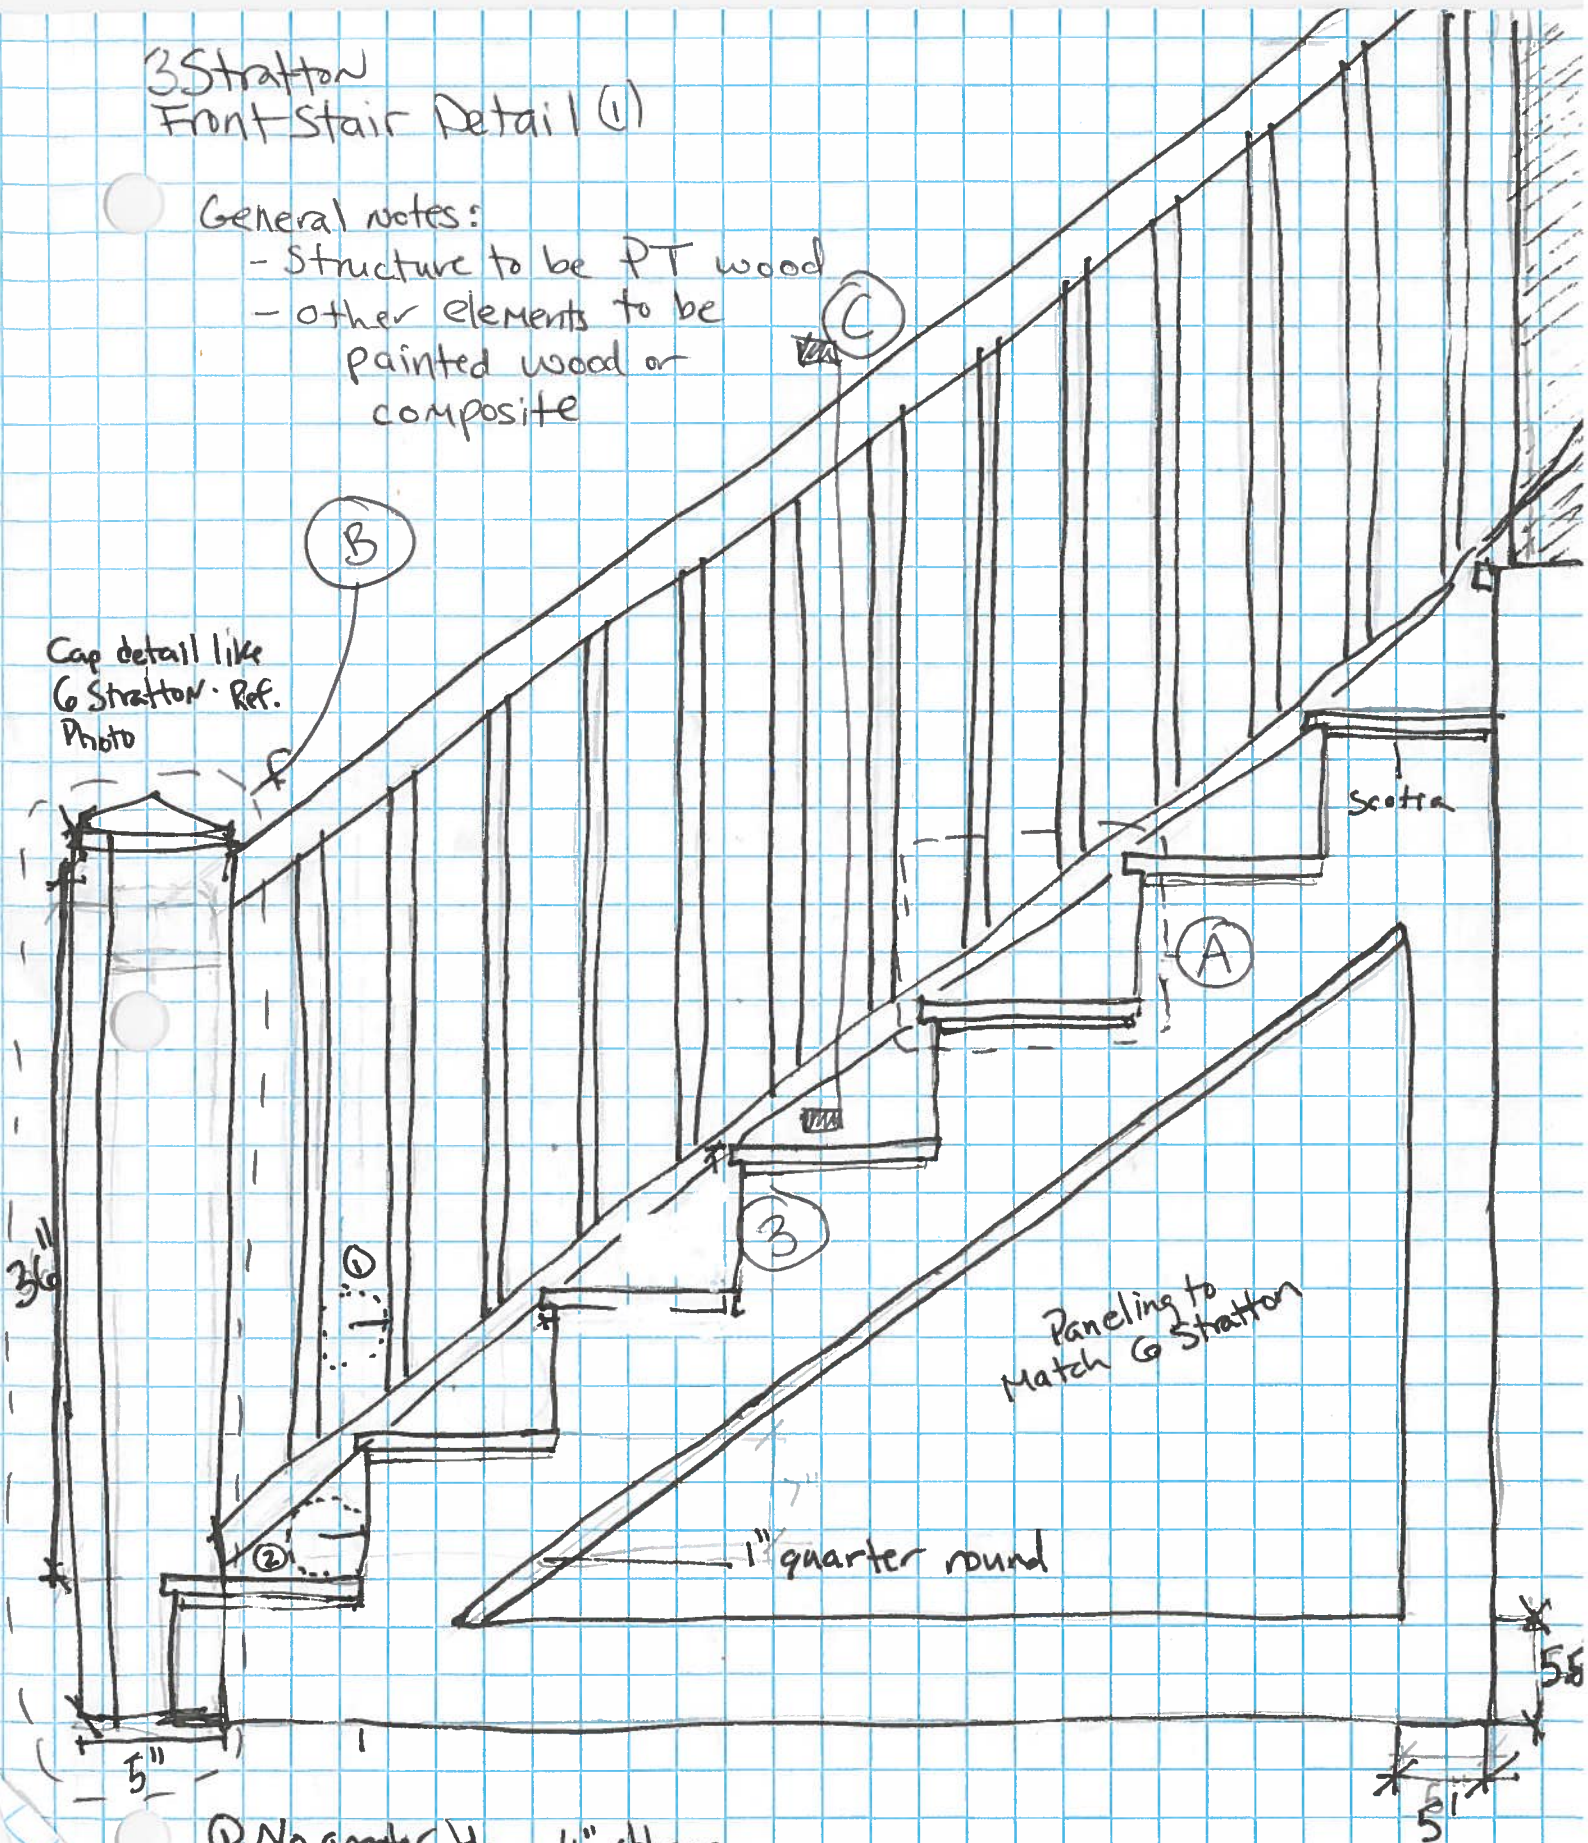

Cap detail like
G Stratton - Ref.
Photo

Scotia

Paneling to
Match G Stratton

1" quarter round

- ① No greater than 4" sphere
- ② No greater than 3" radius
- ③ Existing stringers to remain or be repaired as needed.
Existing rise and run to remain