


STETSON COURT

PARK ST.

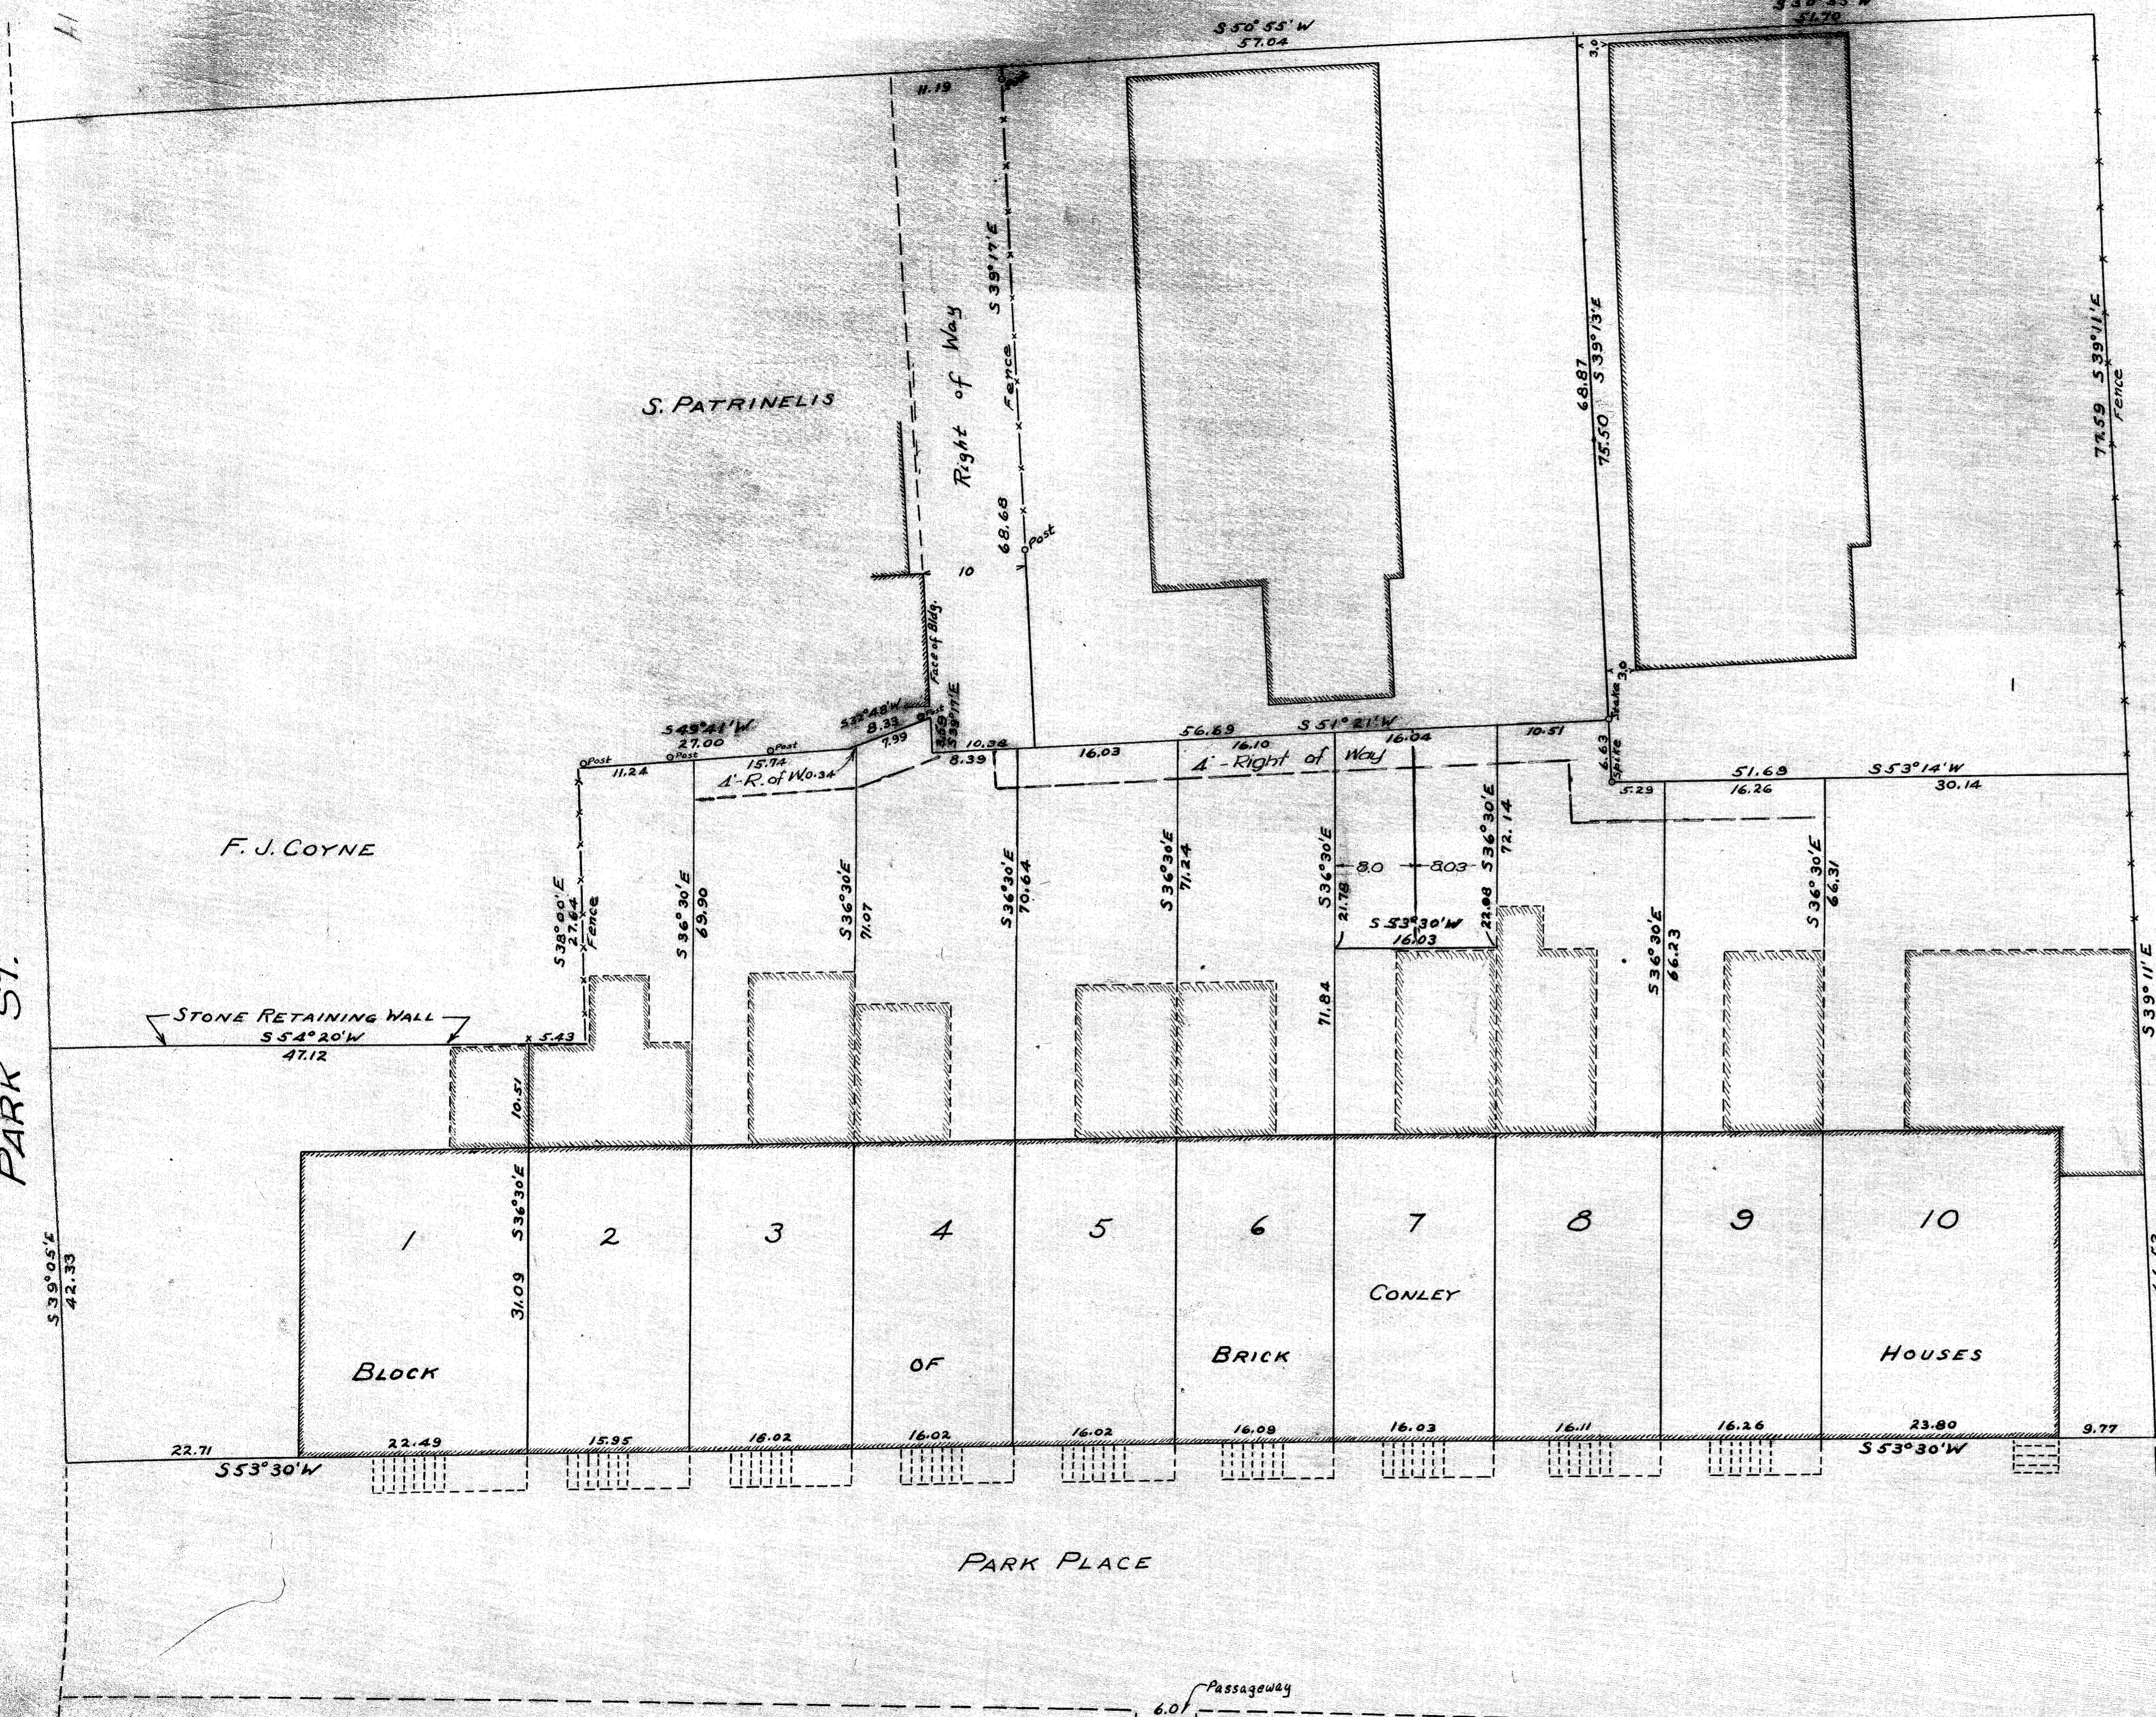

NOTE: Unshaded lines in block of brick houses represent center lines of partition walls

Plan supplemented Oct. 11, 1951 by A. R. of W. and division line in rear of # 7.

FORMERLY E.O. STEPHENSON

State of Maine  
 Cumberland Co. Registry of  
 Deeds. Received Oct 14, 1954  
 at 1:20 P.M. and recorded  
 in Plan Book 42, Page 21  
 attest: Robert O. Cross  
 Register

PLAN OF PROPERTY  
 IN  
 PORTLAND MAINE  
 MADE FOR  
 AUCOCISCO CO.  
 H.I. & E.C. JORDAN CIVIL ENGINEERS  
 SCALE ~ 1 INCH = 10 FEET JANUARY 1952