

FIGURE C
Danforth Street Front Elevation



FIGURE D
Danforth Street Looking West



FIGURE E
Danforth Street Looking East



FIGURE F
126-128 Danforth Street
Northwest High Roof Corner


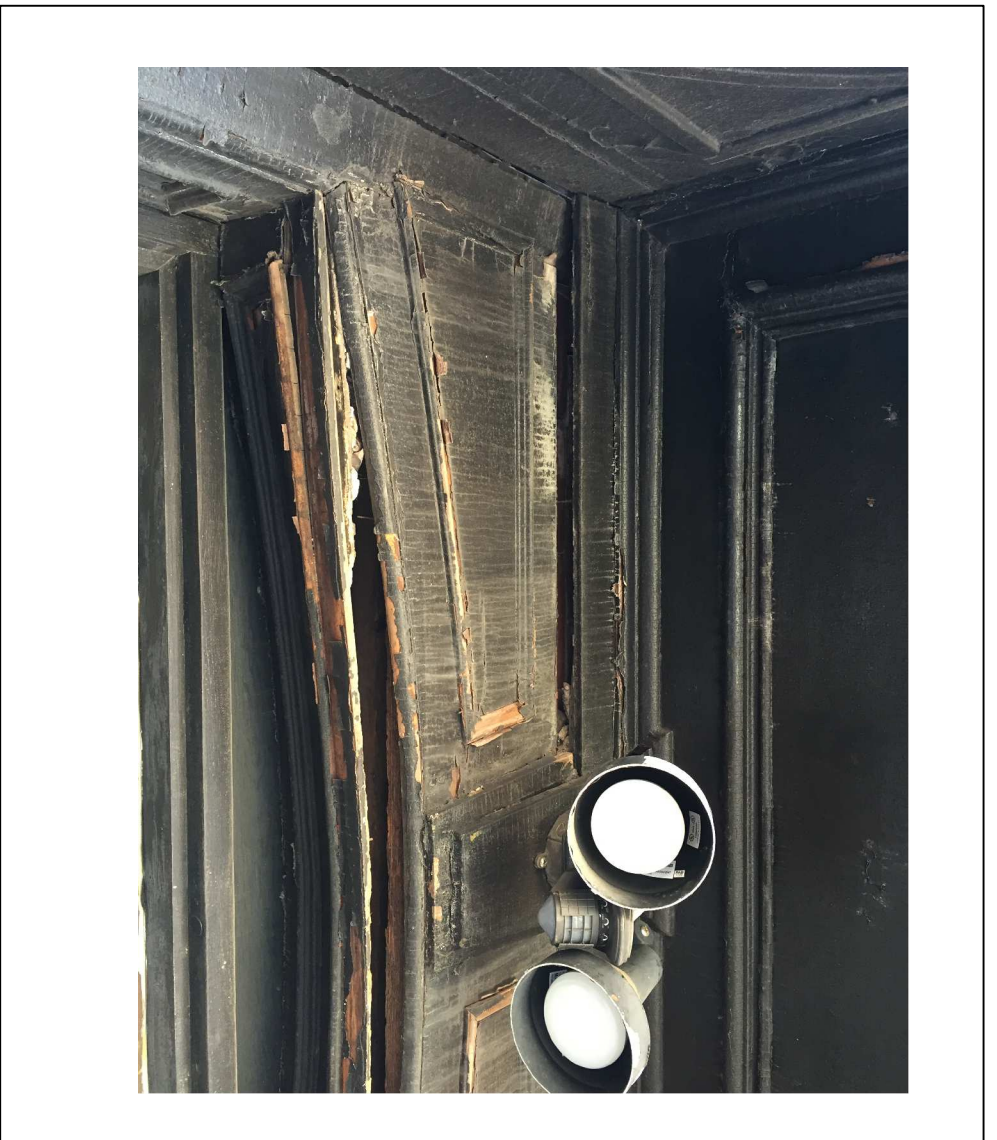


FIGURE G
126-128 Danforth Street
Existing Wood Trim/Arch above glass transom

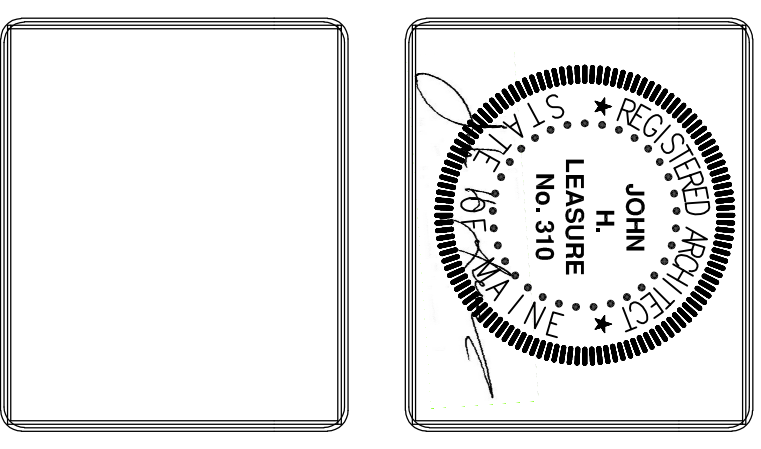

| REV. | DATE | STATUS |
|------|---------|-------------------|
| 0 | 4-15-17 | Permit Submission |
| | | |
| | | |
| | | |
| | | |
| | | |

FOR PERMIT & PRICING

**REHABILITATION OF FRONT ENTRY
126 & 128 DANFORTH STREET
PORTLAND, MAINE
SIDE ELEVATION**

A3

JOHN H. LEASURE ARCHITECT, INC.
6 Q STREET
SOUTH PORTLAND, MAINE 04106