


PROJECT NORTH

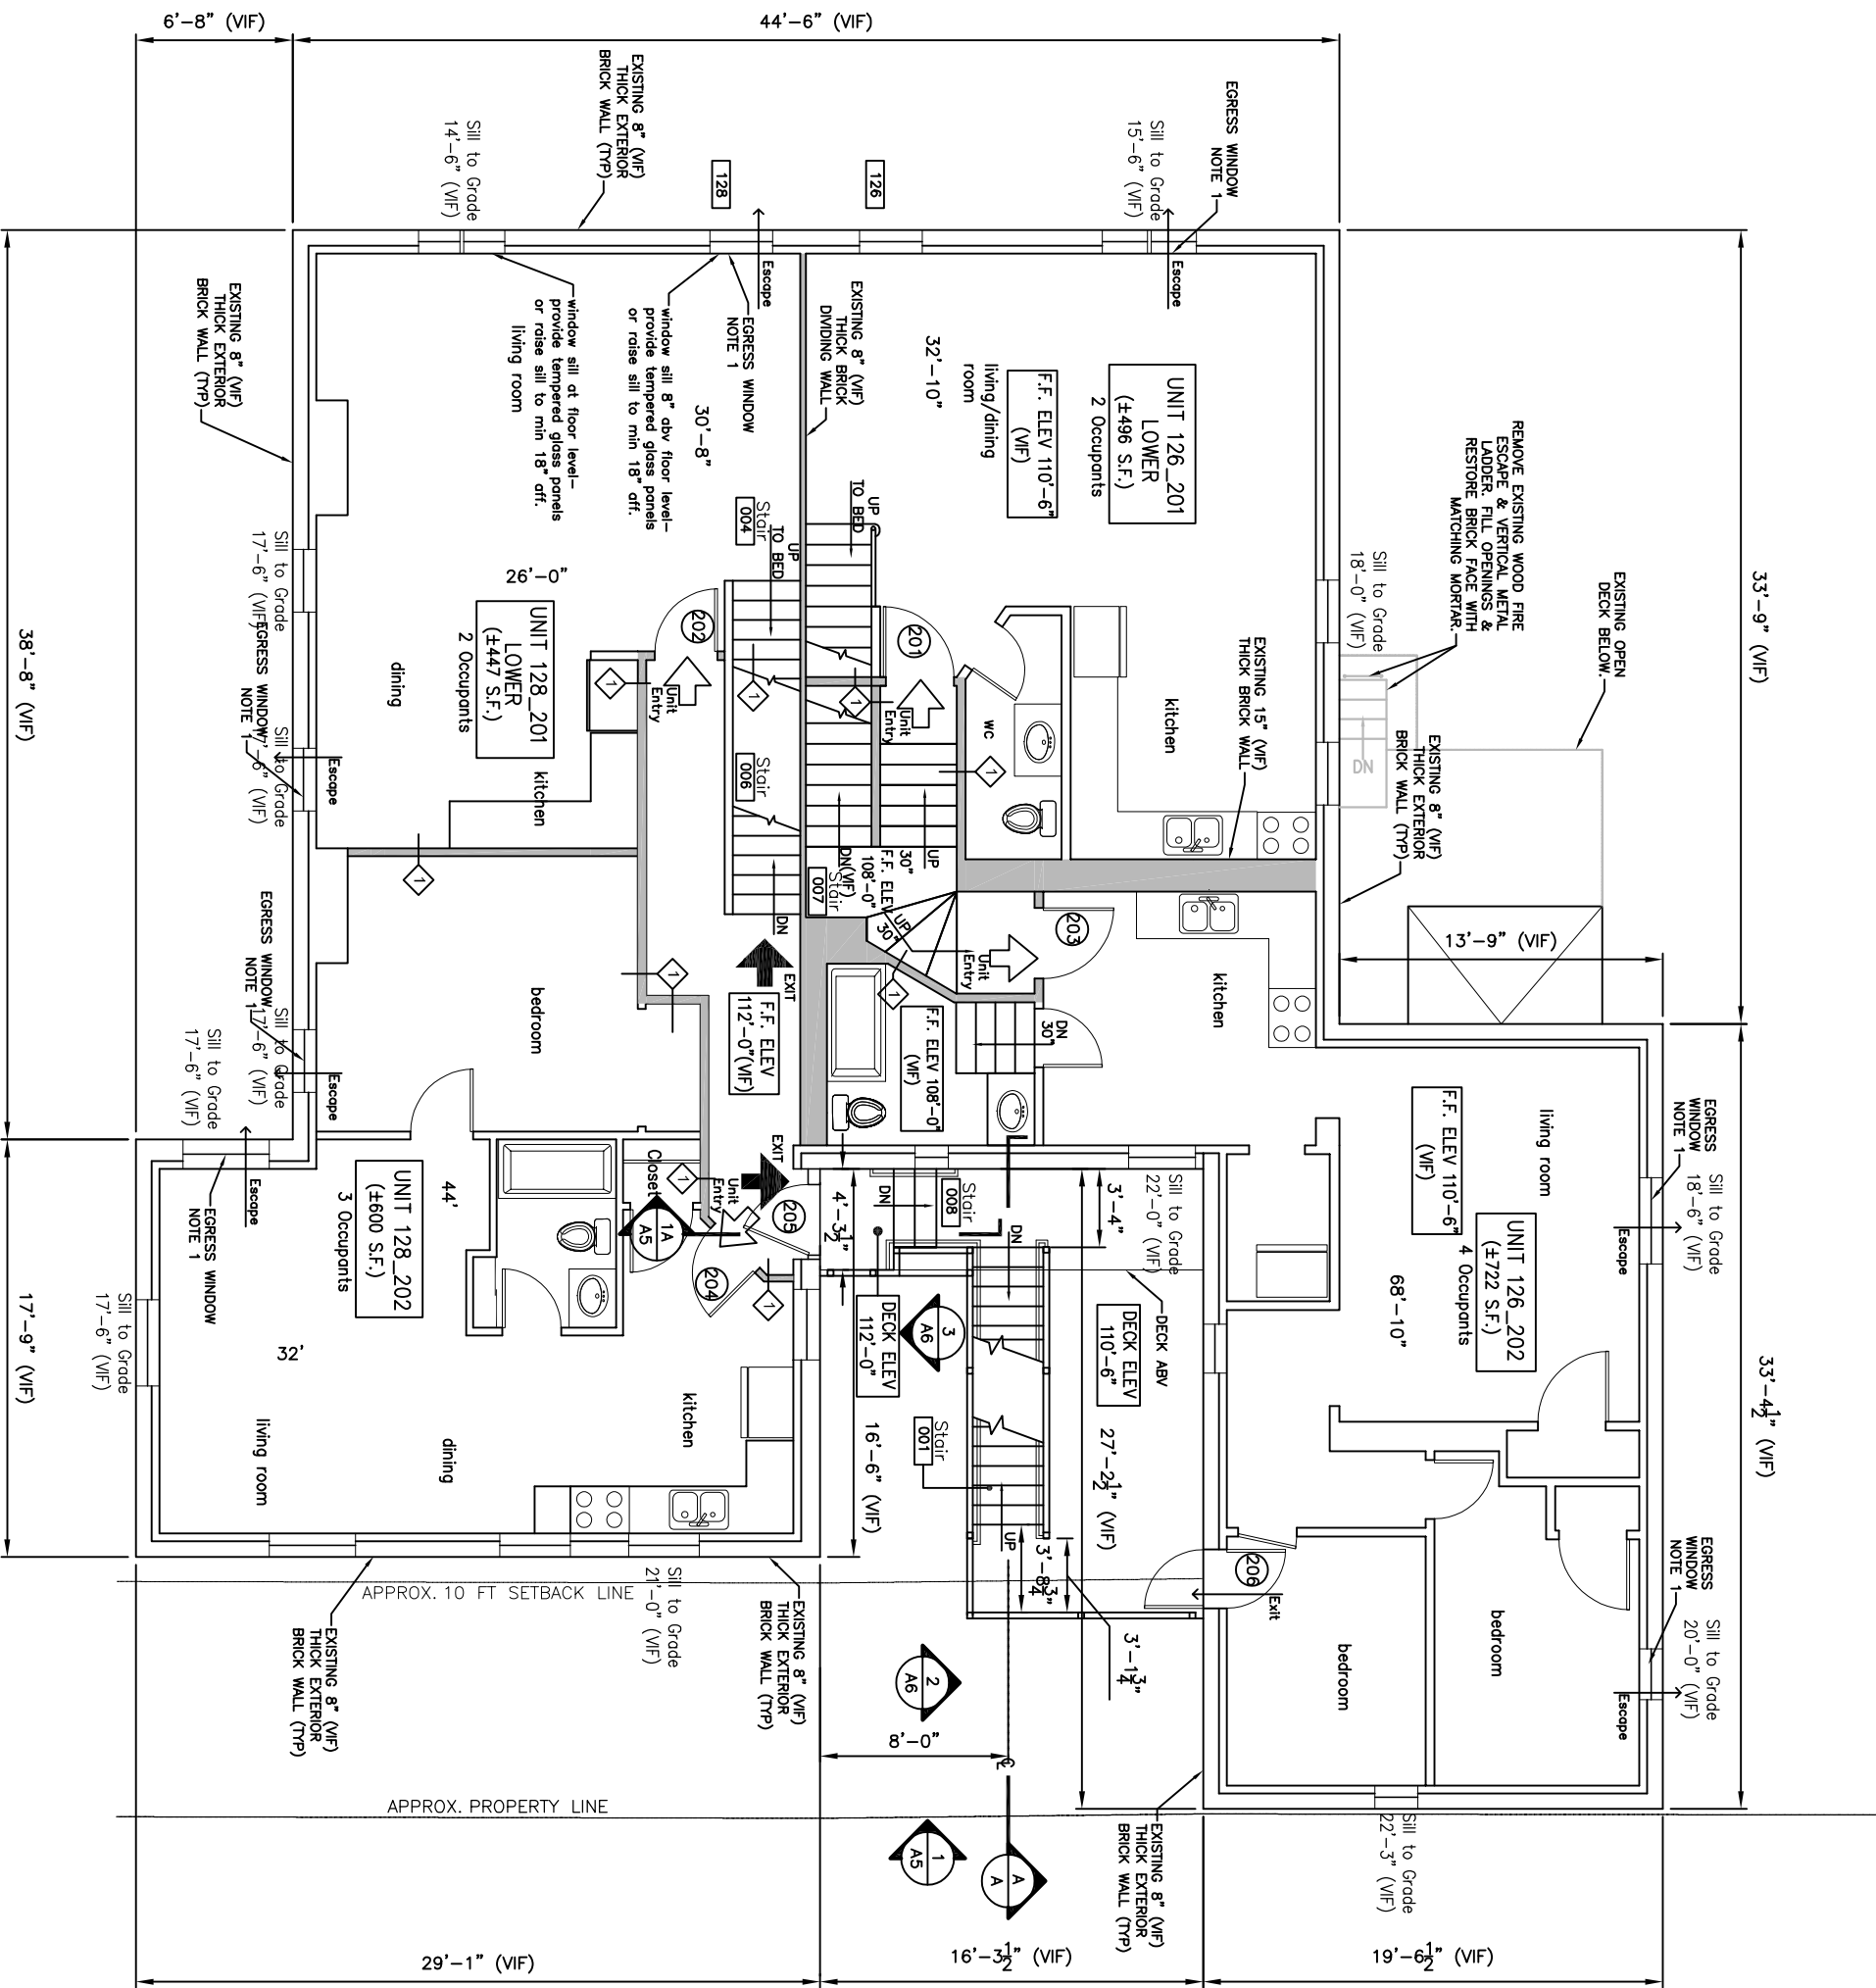

FLOOR 2 PLAN

