


YES  
59 STATE ST

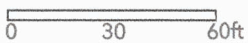

2,928,172.948 297,765.554 Feet