


#30 - APT.#4

#32 - APT.#3

SECOND FLOOR FIRE ALARM PLAN
 SCALE: 1/4"=1'-0"
 FIELD VERIFY DIMENSIONS

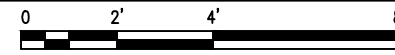

RESERVED FOR CITY STAMP

REVISION	DESCRIPTION	DATE
0	ISSUED FOR REVIEW & APPROVAL	9/14/2017

SEACOAST SECURITY

4 Summer Street • Freeport, Maine 04032
 Office: (207) 706-3369 • Fax: (207) 865-0852

30-32 STATE STREET
PORTLAND, MAINE
SECOND FLOOR FIRE ALARM PLAN

DRAWN	JPB UNICAD JOB #17617
CHECKED	BRADY B. HAWS NICET III 138751
DATE	9/14/2017
REVISION	0
SCALE	1/4"=1'-0"

Shop drawings created by:
 5794 W. 4900 St.
 Hesper, UT 84313
 Office: 801.955.0410
www.unicad.net

Fire Alarm Design & Drafting Services

FA-4