


#30 - APT.#6

#32 - APT.#5

STATE ST.

THIRD FLOOR FIRE ALARM PLAN
 SCALE: 1/4"=1'-0"
 FIELD VERIFY DIMENSIONS

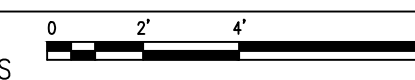

RESERVED FOR CITY STAMP

REVISION	DESCRIPTION	DATE
0	ISSUED FOR REVIEW & APPROVAL	9/14/2017

SEACOAST SECURITY
 4 Summer Street • Freeport, Maine 04032
 Office: (207) 706-3369 • Fax: (207) 865-0852

**30-32 STATE STREET
 PORTLAND, MAINE
 THIRD FLOOR FIRE ALARM PLAN**

DRAWN	JPB UNICAD JOB #17617
CHECKED	BRADY B. HAWS NICET III 138751
DATE	9/14/2017
REVISION	0
SCALE	1/4"=1'-0"

shop drawings created by
 5794 W. 4900 St.
 Hesper, UT 84313
 Office: 801.955.0410
UNICAD Inc.
 Fire Alarm Design & Drafting Services

FA-5