
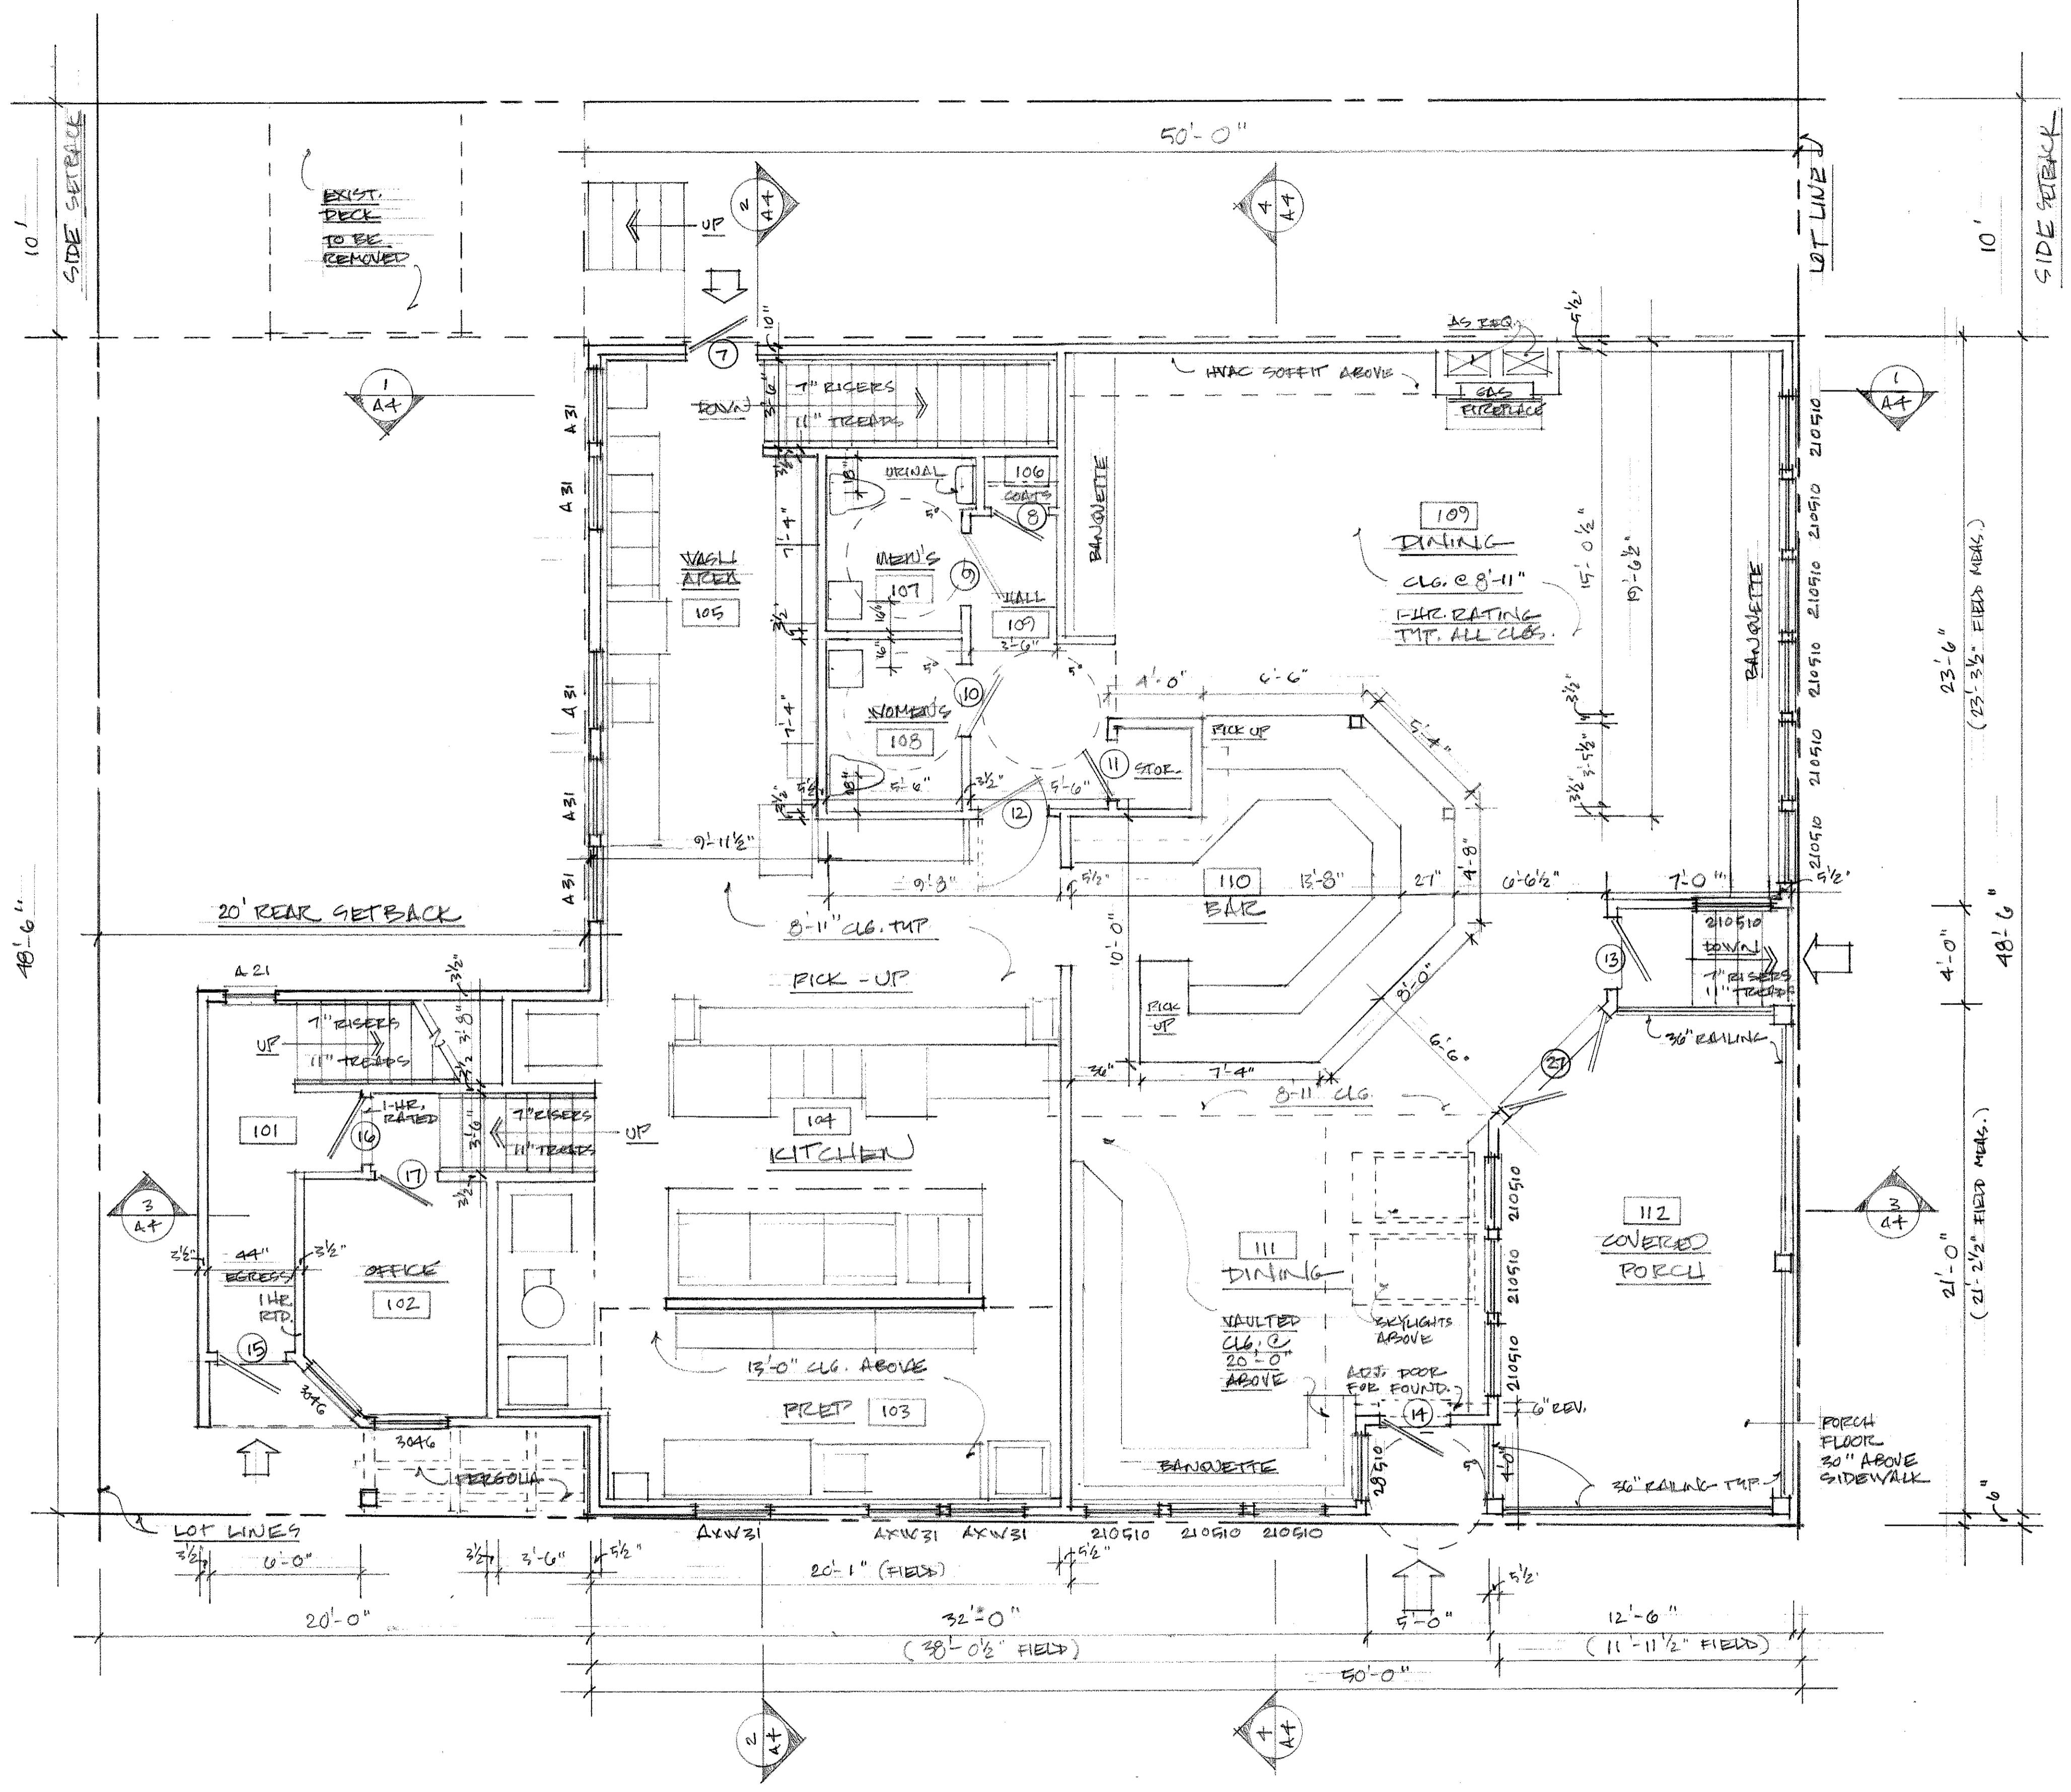



ELEVATIONS: ACCESSIBLE BATHROOMS  
1/4" = 1'-0"

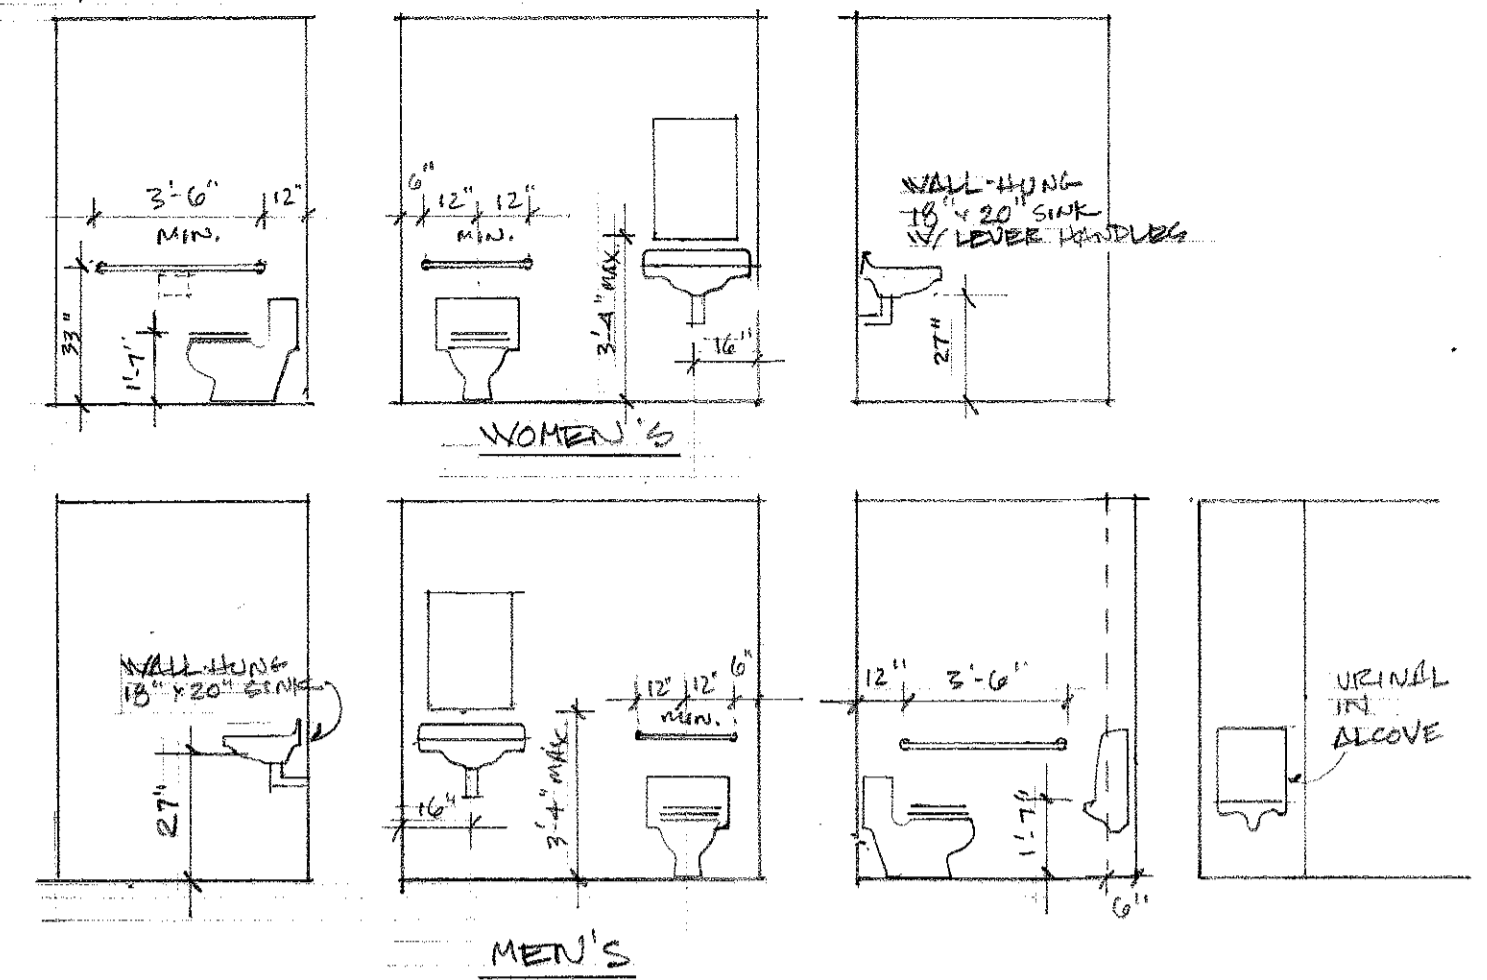

YORK STREET

EDGE OF SIDEWALK


A-2

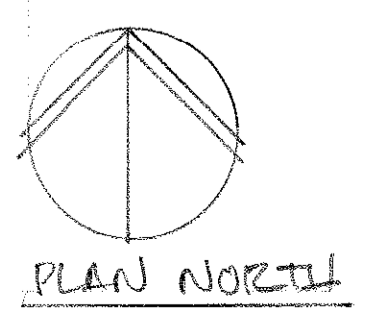

231 YORK STREET PORTLAND, MAINE  
FIRST FLOOR PLAN  
1/4" = 1'-0"

BRACKET STREET

PROPOSAL  
REV. 9/16/09  
REV. 9/14/10  
REV. 10/5/10

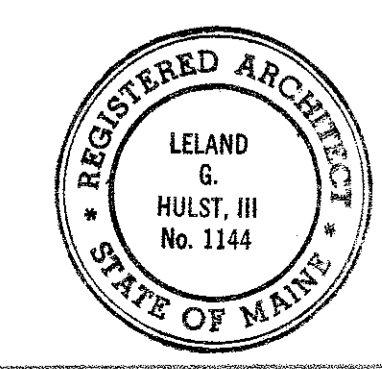

LELAND HULST  
ARCHITECTURAL SERVICES  
876 Spring Street / Portland, Maine 04108 / (807) 773-8843