


STATISTICS						
Description	Symbol	Avg	Max	Min	Max/Min	Avg/Min
Alley exit	X	1.2 fc	4.5 fc	0.2 fc	22.5:1	6.0:1
Corner Entrance	X	1.0 fc	1.7 fc	0.7 fc	2.4:1	1.4:1
Front Entrance	X	1.9 fc	3.9 fc	0.4 fc	9.8:1	4.8:1
Kitchen Entrance	X	1.0 fc	1.7 fc	0.4 fc	4.3:1	2.5:1
Northeast	X	0.3 fc	4.5 fc	0.0 fc	N/A	N/A
Porch	X	2.9 fc	3.7 fc	1.6 fc	2.3:1	1.8:1
Southwest	X	0.7 fc	3.7 fc	0.0 fc	N/A	N/A

LUMINAIRES						
Label	Catalog Number	Description	Lamp	File	Lamp Lumens	LLF
G	PDPA 4AR 60A19	POPAD 6" DIAMETER PENDANT DOWNLIGHT 60W A19	ONE 60-WATT FROSTED A19 INCANDESCENT	VERTICAL POS.	PDPA-4AR-100A19.1e	855
L	LED-STEP01-SQU-L-001/HO-ND120V-SGW-X-STD	BLACK BODY 2SYSTEMS #AC120-0350-1 3500mA LED DRIVER	ONE 60-WATT FROSTED A19 INCANDESCENT	BAL13202_Shp01-L-001HOIES	21	0.75
M	FWR-06066	ANGLE SHADE	ONE 60-WATT FROSTED A19 INCANDESCENT	VERTICAL POS.	FWR-06066IES	855

REVISIONS			
NUMBER	DATE	BY	DESCRIPTION

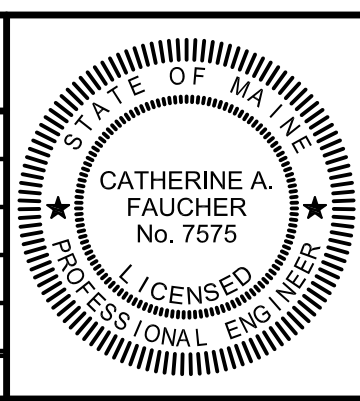

Allied Engineering
Structural Mechanical Electrical Commissioning

160 Veranda Street
Portland, Maine 04103
T: 207.221.2260
F: 207.221.2266
Web: www.allied-eng.com

ES-100

SITE LIGHTING POINT-BY-POINT

231 YORK STREET
RESTAURANT
PORTLAND, ME

Date: 01/27/2010
Drawn By: DLL
Checked By: SRM
Project Mgr: LAW
Project No: 09003
Cad File: 09003_ES.dwg
Graphic Scale: 0" = 1"