



LEGEND:

- MONUMENT FOUND ■
- GAS VALVE ⊙
- WATER VALVE ⊗
- UTILITY POLE ⊘
- MANHOLE ○
- SIGN ⊕
- FENCE ×
- CURB =
- OVERHEAD UTILITIES ———
- 1' CONTOUR — 80

GRAPHIC SCALE

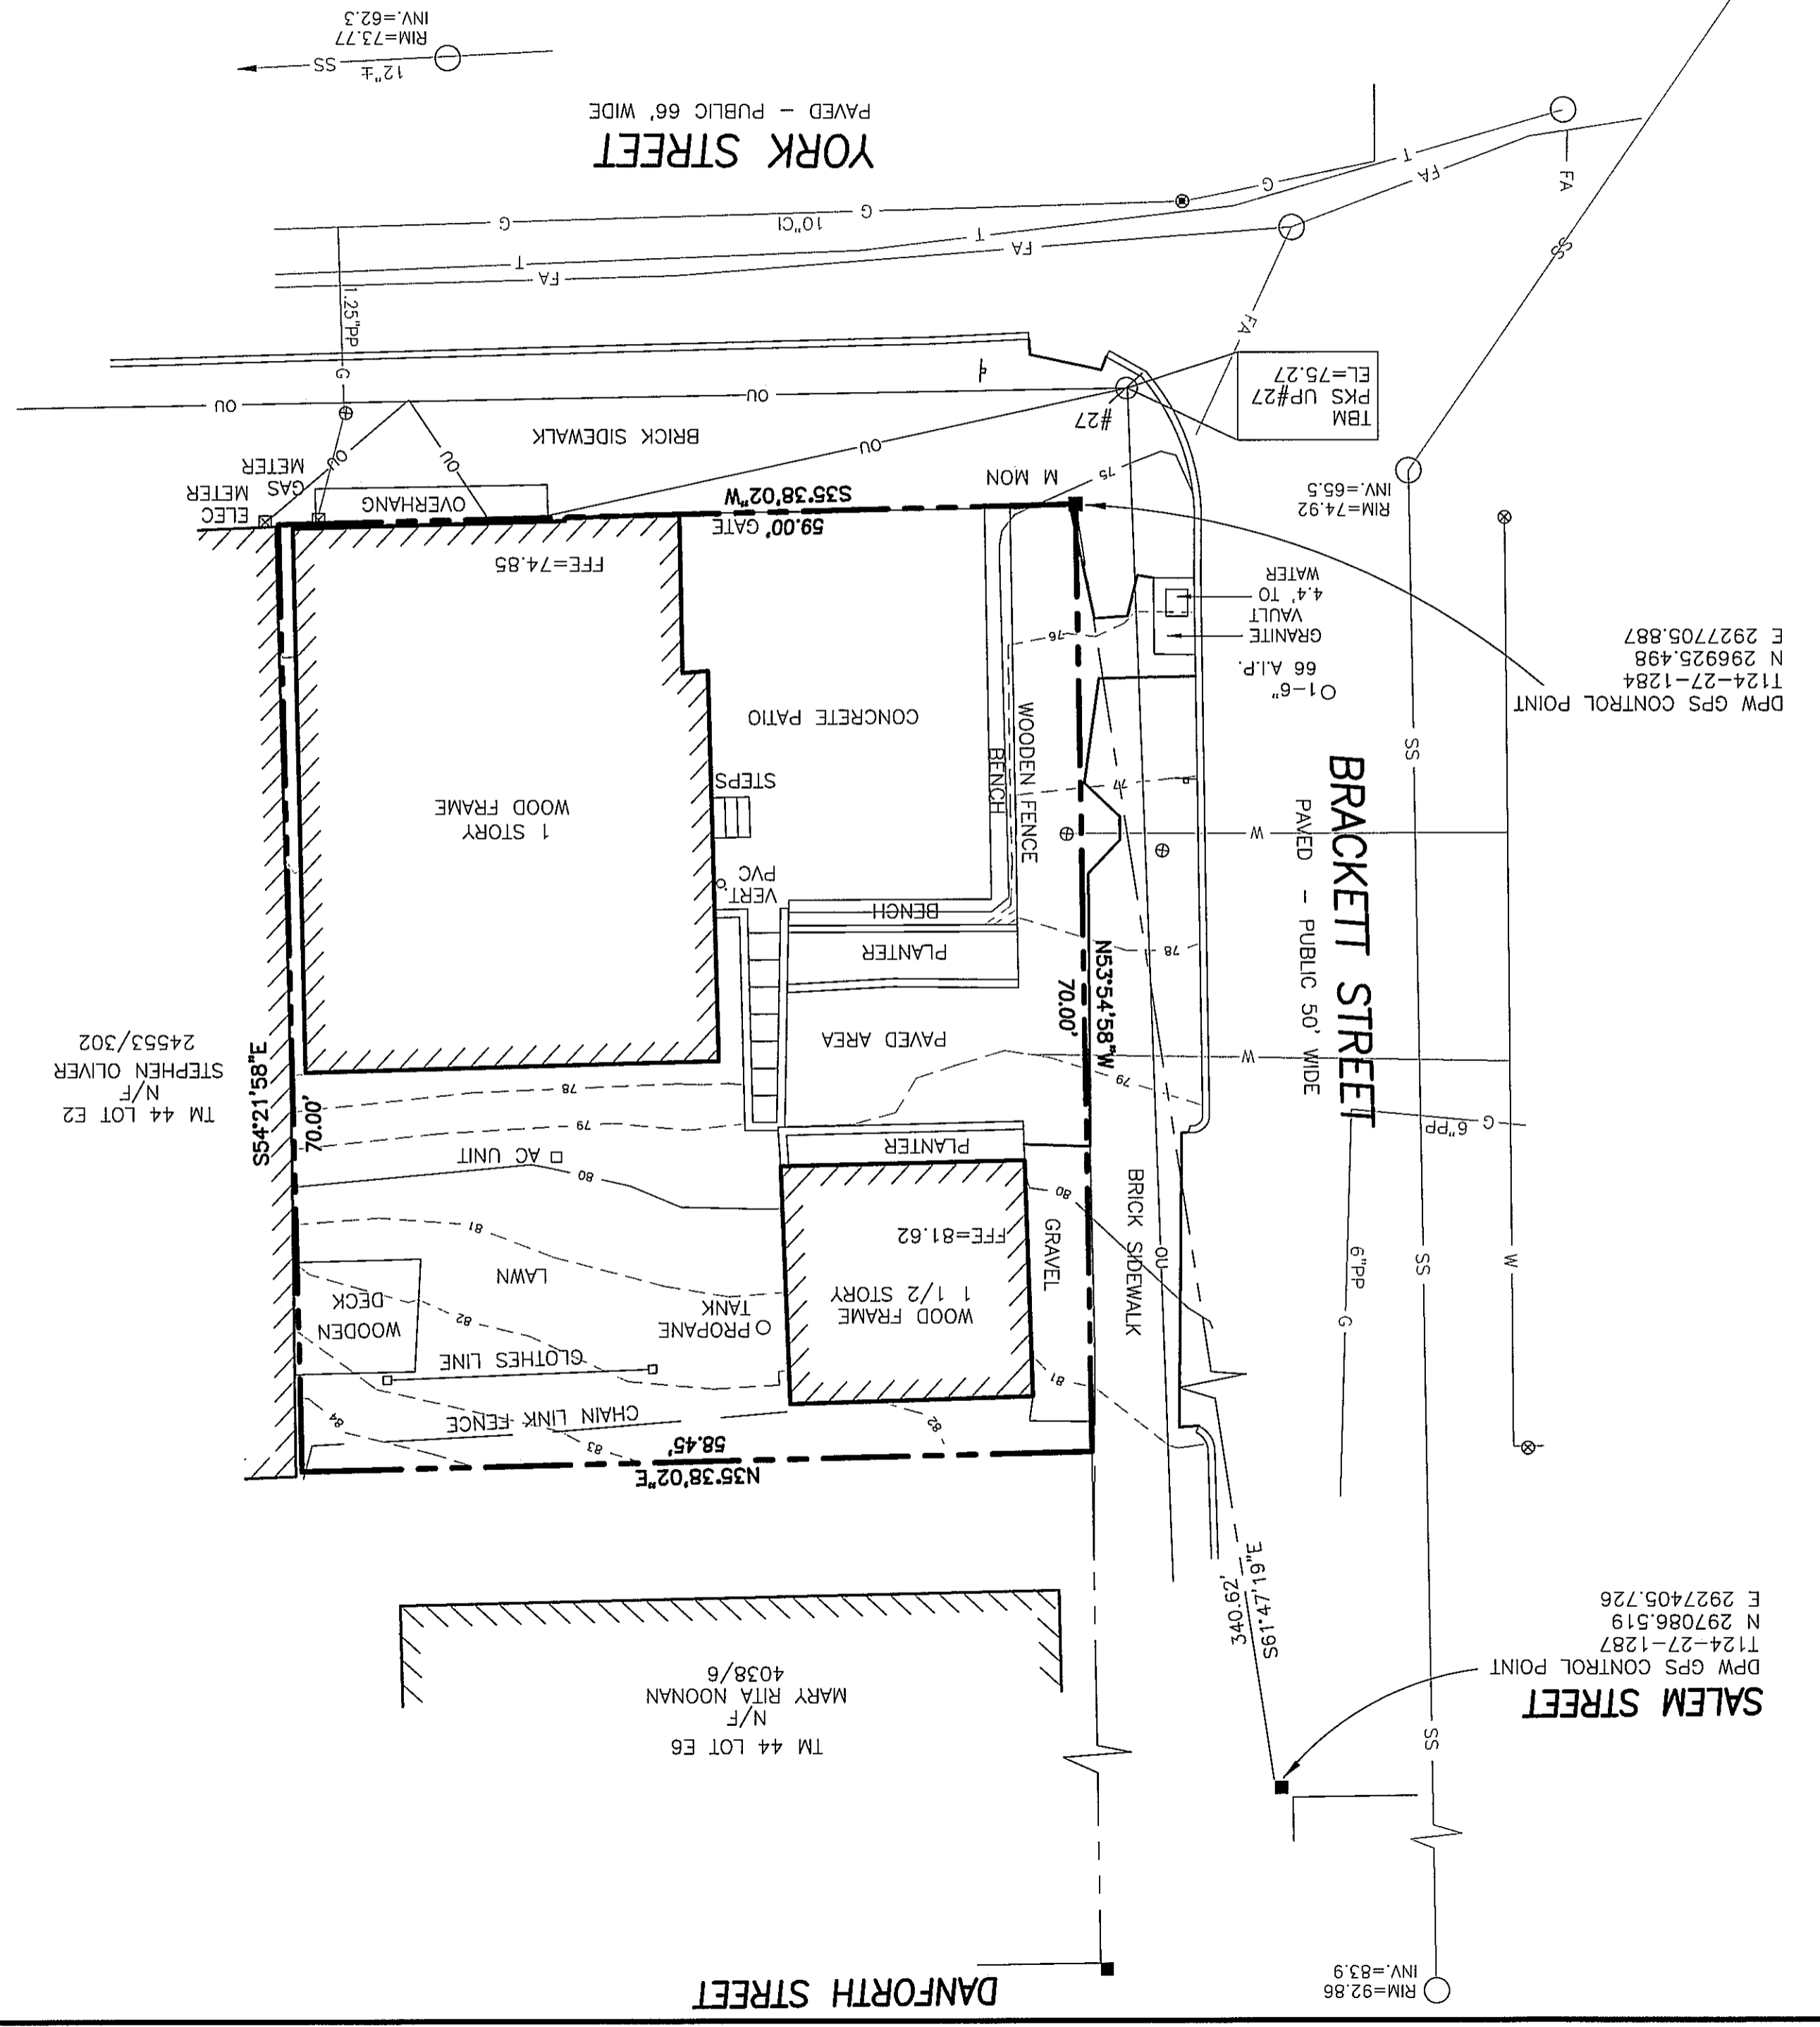

Book No. 1061	Scale 1" = 10'	Drwn By RRL	Job No. 1
Check By JMS	Date SEPTEMBER 15, 2008	Trace By RWC	Drwg. No. 1
PROFESSIONAL LAND SURVEYORS OWEN HASKELL, INC. P.O. BOX 169 PORTLAND, MAINE 04112 MADE FOR YORK AND BRACKETT ST. PORTLAND, MAINE DANA FISHER LLC BOUNDARY & TOPOGRAPHIC SURVEY ON REV. 12-14-09 UTILITIES ADDED			

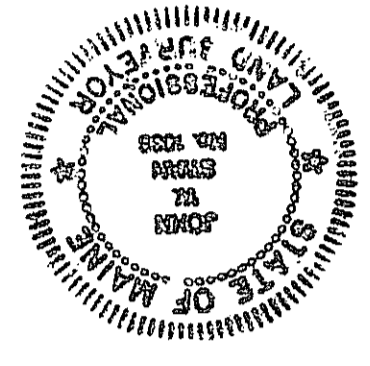

DATE 12/16/09
 JOHN W. SWAN, PLS NO. 1038

CERTIFICATION:
 OWEN HASKELL, INC. HEREBY CERTIFIES THAT THIS PLAN IS BASED ON, AND THE RESULT OF, AN ON THE GROUND FIELD SURVEY AND SURVEY INFORMATION AND EXISTING DRAWINGS. THE SURVEYOR MAKES NO GUARANTEES THAT THE UNDERGROUND UTILITIES SHOWN COMPRISE ALL SUCH UTILITIES IN THE AREA, EITHER IN SERVICE OR ABANDONED. UTILITIES SHOWN ARE IN THE EXACT LOCATION INDICATED ALTHOUGH HE DOES CERTIFY THAT THEY ARE LOCATED AS ACCURATELY AS POSSIBLE FROM INFORMATION AVAILABLE. THE SURVEYOR HAS NOT PHYSICALLY LOCATED THE UNDERGROUND UTILITIES. CALL 1-888-DIGSAFE AT LEAST THREE BUSINESS DAYS BEFORE PERFORMING ANY CONSTRUCTION.

1. OWNER OF RECORD: BERNARD L. ORNE
 TM 44 LOT E3
 N/F
 STEPHEN OLIVER
 24553/302

NOTES

1. OWNER OF RECORD: BERNARD L. ORNE
 TM 44 LOT E3
 N/F
 STEPHEN OLIVER
 24553/302
2. BEARINGS ARE BASED ON MAINE STATE PLANE WEST ZONE, NAD 83.
3. ELEVATIONS ARE BASED ON NGVD 29.
4. THE UNDERGROUND UTILITIES SHOWN HAVE BEEN LOCATED FROM FIELD SURVEY INFORMATION AND EXISTING DRAWINGS. THE SURVEYOR MAKES NO GUARANTEES THAT THE UNDERGROUND UTILITIES SHOWN COMPRISE ALL SUCH UTILITIES IN THE AREA, EITHER IN SERVICE OR ABANDONED. UTILITIES SHOWN ARE IN THE EXACT LOCATION INDICATED ALTHOUGH HE DOES CERTIFY THAT THEY ARE LOCATED AS ACCURATELY AS POSSIBLE FROM INFORMATION AVAILABLE. THE SURVEYOR HAS NOT PHYSICALLY LOCATED THE UNDERGROUND UTILITIES. CALL 1-888-DIGSAFE AT LEAST THREE BUSINESS DAYS BEFORE PERFORMING ANY CONSTRUCTION.

PLAN REFERENCES

1. SURVEY FOR ELIAS THOMAS ON APRIL 1913 BY E.C. JORDAN & CO.
2. PLAN OF BRACKETT STREET SHEET NO. 1 OF 3, E.C. JORDAN FILE # 294.

