


E1 BASEMENT 1/8" = 1'-0"  
 E4 GROUND FLOOR 1/8" = 1'-0"  
 E7 SECOND FLOOR 1/8" = 1'-0"

D1	TYPE A	D2	TYPE B	D3	TYPE C	D6	TYPE E	D7	TYPE F	D8	TYPE G	D9	TYPE H	D10	KEY NOTES
NO SCALE		NO SCALE		NO SCALE		NO SCALE		NO SCALE		NO SCALE		NO SCALE		1 MOUNT OVER TOILET ROOM MIRROR 2 INSTALL LIGHTS BETWEEN FIRST AND SECOND FLOOR WINDOWS	

C1	TYPE J	C2	TYPE K	C3	TYPE L	C4	TYPE D	C6	TYPE M	C8	TYPE EM	A8	TYPICAL TRACK DETAIL	A9	LEGEND
NO SCALE		NO SCALE		NO SCALE		NO SCALE		NO SCALE		NO SCALE		NO SCALE		□ WALL MOUNTED LIGHT FIXTURE ○ RECESSED DOWNLIGHT ○ CEILING SURFACE MOUNTED LIGHT ⊕ PENDANT LIGHT ▲ LIGHT HEAD, TRACK OR MONOPOINT □ SURFACE MOUNTED FLUORESCENT LIGHT □ LIGHT FIXTURE WITH EMERGENCY BATTERY □ SELF-POWERED EXIT SIGN □ EMERGENCY LIGHTING UNIT □ OCCUPANCY SENSOR SWITCH \$ LIGHT SWITCH, LOWER CASE LETTER INDICATES SWITCHING \$ SWITCHES GANGED UNDER ONE FACEPLATE \$ 3-WAY SWITCH \$ 4-WAY SWITCH ■ PANELBOARD FLUSH MOUNTED ■ PANELBOARD SURFACE MOUNTED ■ FIRE ALARM PULL STATION ■ FIRE ALARM STROBE ■ FIRE ALARM HORN/STROBE ■ REMOTE BALLAST	

Date: 01/27/2010 Drawn By: DLL Checked By: SRM Project Mgr: LAW Project No: 09003 Cad File: 09003_E.dwg Graphic Scale: 0 1"																							
REVISIONS <table border="1"> <thead> <tr> <th>NUMBER</th> <th>DATE</th> <th>BY</th> <th>DESCRIPTION</th> </tr> </thead> <tbody> <tr> <td> </td> <td> </td> <td> </td> <td> </td> </tr> </tbody> </table>																NUMBER	DATE	BY	DESCRIPTION				
NUMBER	DATE	BY	DESCRIPTION																				
LIGHTING PLANS 231 YORK STREET RESTAURANT PORTLAND, ME © COPYRIGHT 2009 ALLIED ENGINEERING, INC.																							

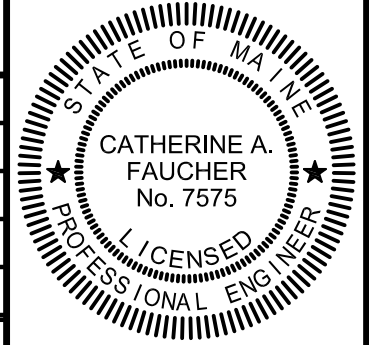

**Allied Engineering**  
 Structural Mechanical Electrical Commissioning

160 Veranda Street  
 Portland, Maine 04103  
 T: 207.221.2260  
 F: 207.221.2266  
 Web: www.allied-eng.com

**EL-100**