

PROPOSED DORMER

41'-3"

52'-4" OR -

4X6 COLUMNS

4X6 POST

4X4 POST

CLEAR STOREY WINDOWS

(B)

WEST

2/1 3/4 X 9 1/4 LVL HEADER OVER WINDOW

18'-3" FRONT

EAST

CLEAR STOREY DORMER

3'-6"

17'-9"


(B)

CLEAR STOREY DORMER

34'-6" FULL SHED DORMER

SCALE 1/4" = 1'

* ROOF FRAMING *

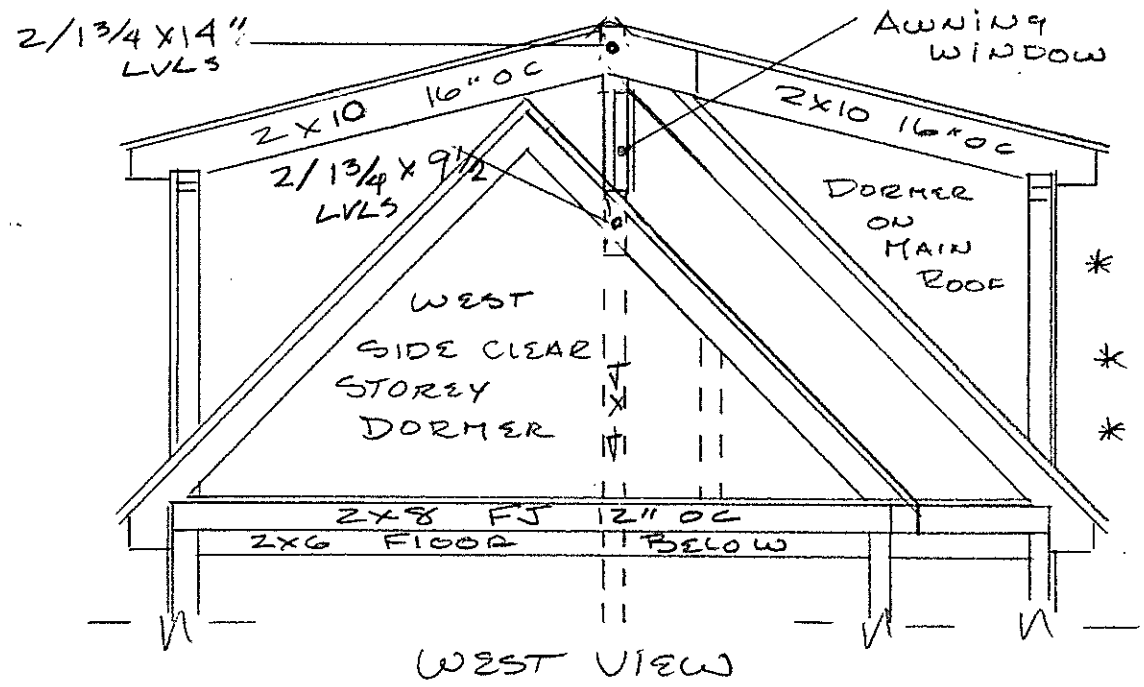

WEST VIEW

- * 1/2" CDX SHEATHING
- * 2X6 WALLS 16" OC
- * 5/8" ROOF DECK

Bob TERENOWI
 16 TATE ST.
 PORTLAND, ME.
 (781) 844-6367



John F. [Signature]