


* BASEMENT + SUPPORT COLUMNS *

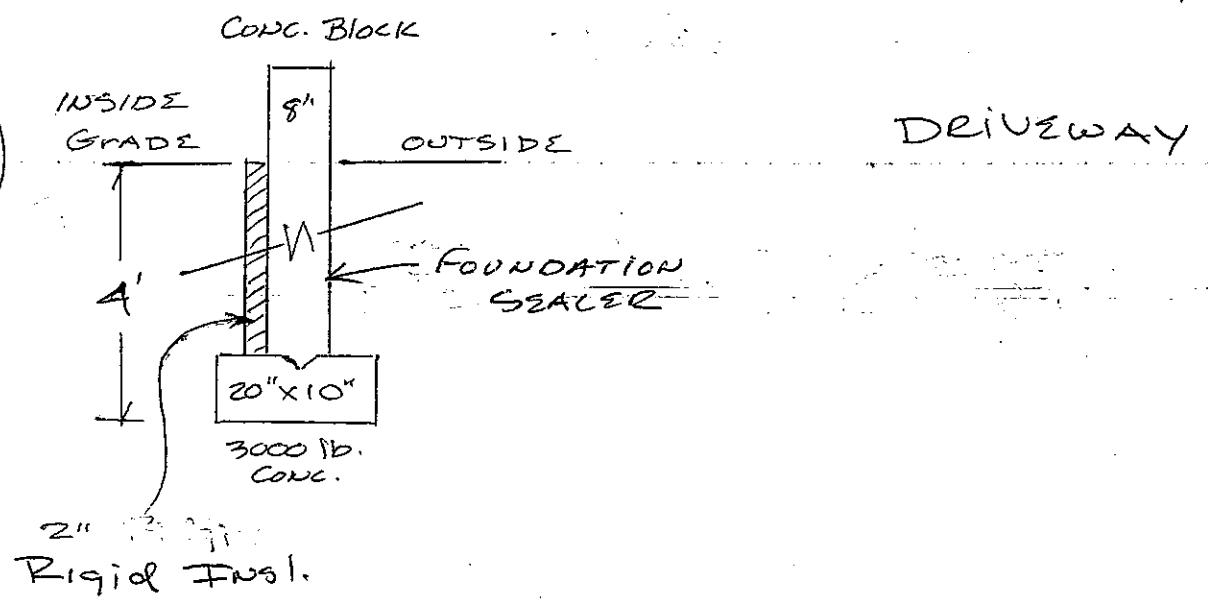

Bob TERENZONI
16 TATE ST.
PORTLAND, ME

SCALE
1/4" = 1'