
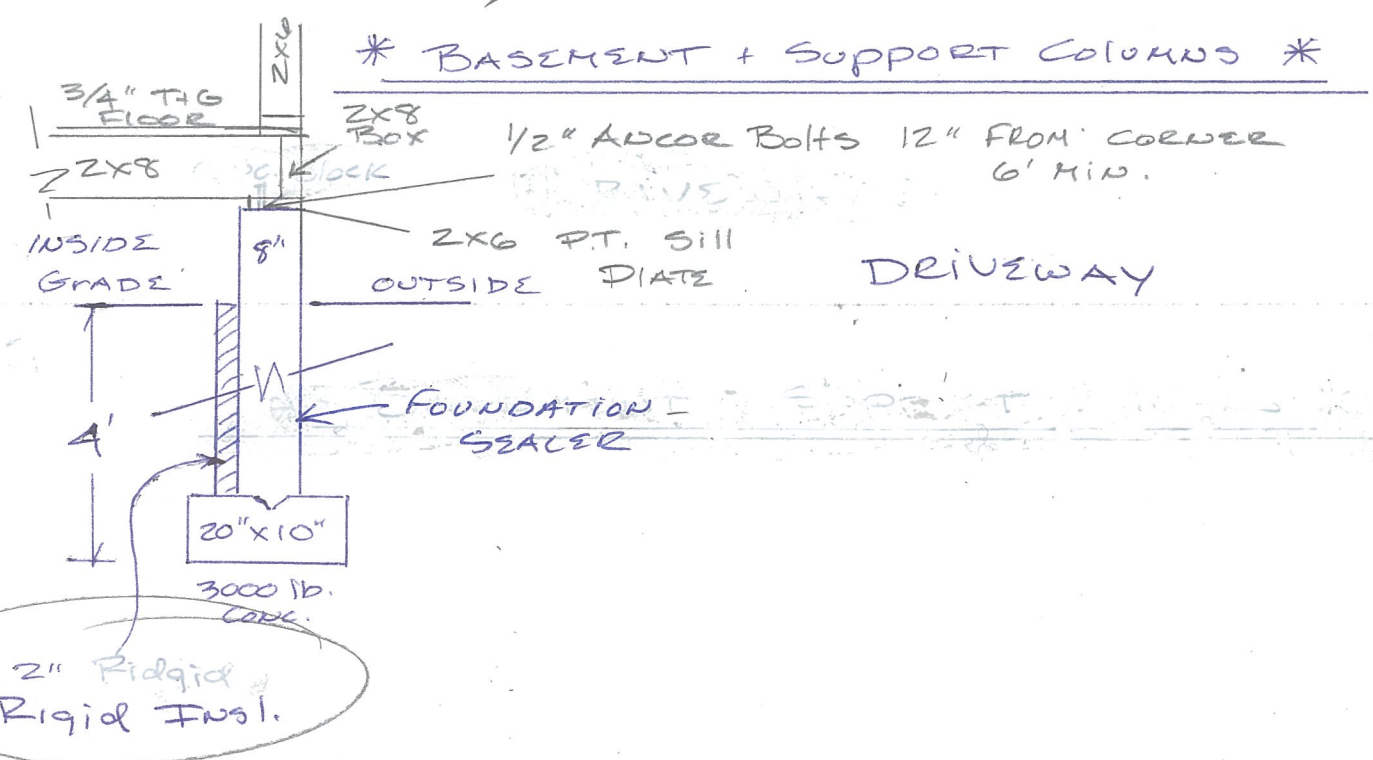


FRONT

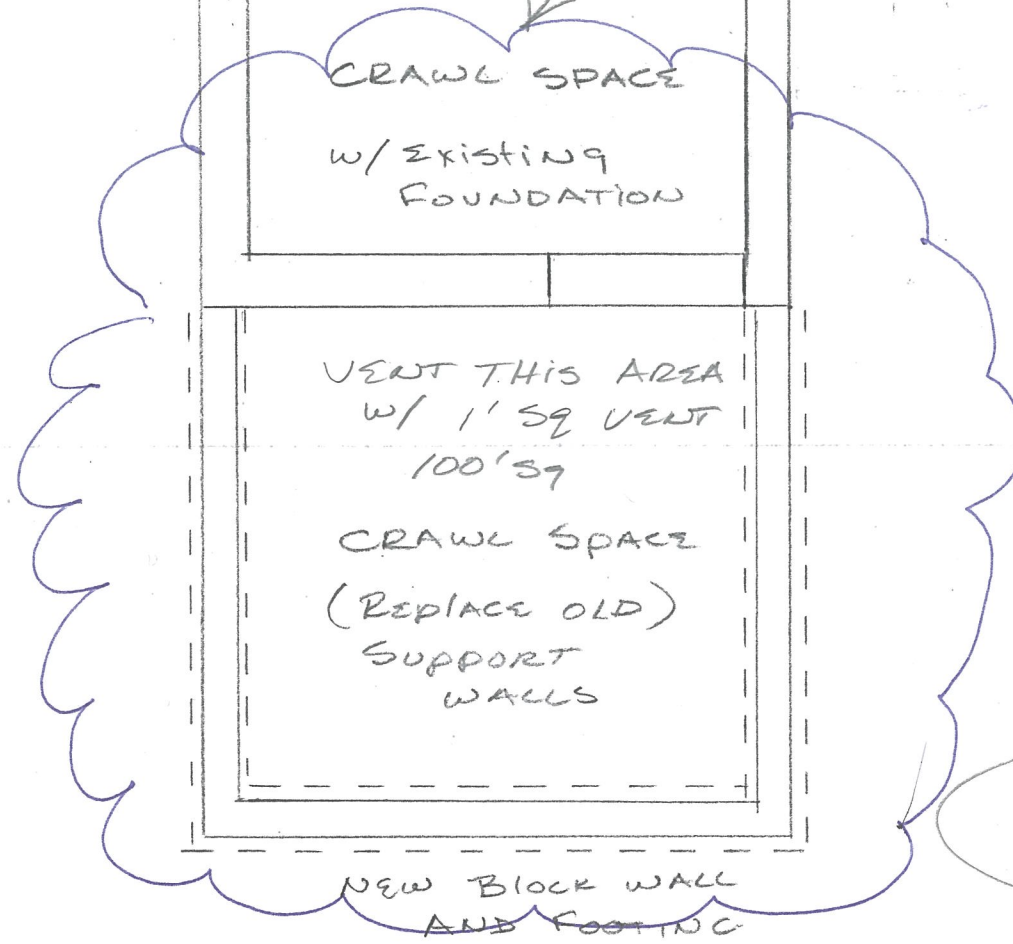

Bob TERENZONI
16 TATE ST.
PORTLAND, ME

SCALE
1/4" = 1'

PORTLAND, ME