


SEE PAGE 10 FOR 3RD FLOOR %


FRONT 33' TOR-

HEADER Schedule ?

- \* ALL NEW WINDOWS AND DOORS 3' and UNDER w/ HAVE 3/2x6 HEADER OR EQUAL
- \* THE 5' WIDE FRONT FRENCH DOOR w/ HAVE A TRIPLE 2x10 HEADER OR EQUAL.

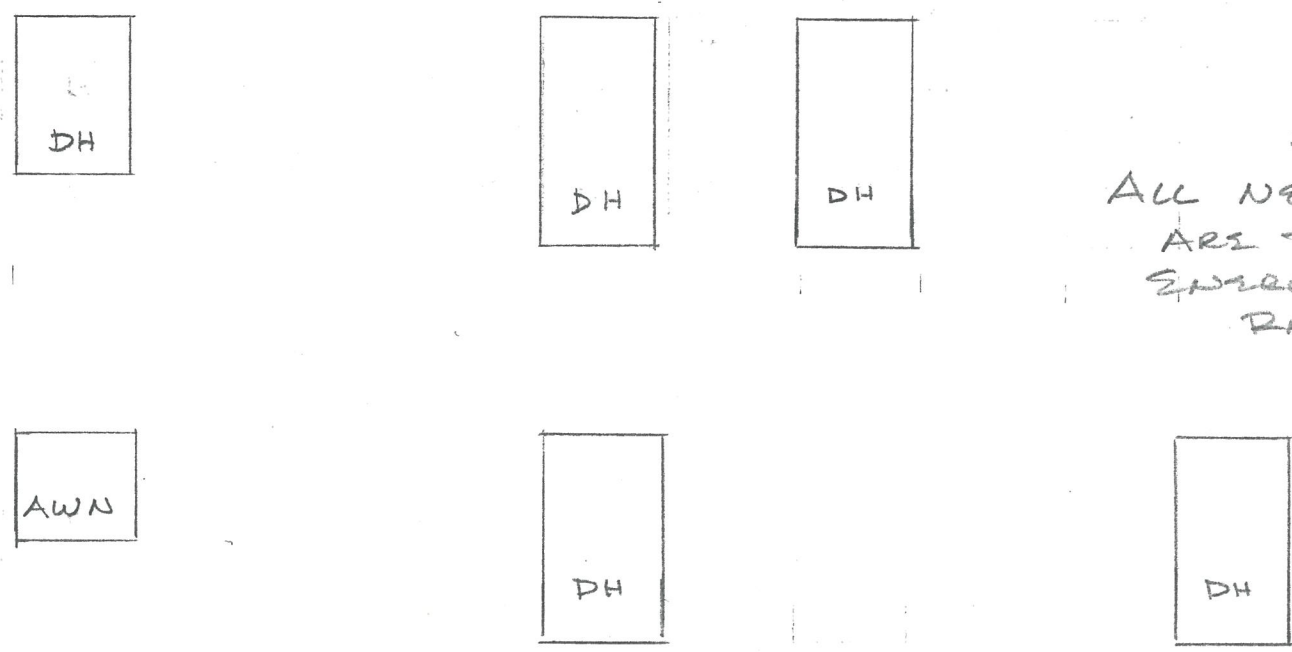


\* ALL NEW WINDOWS ARE TO BE ENERGY STAR RATED

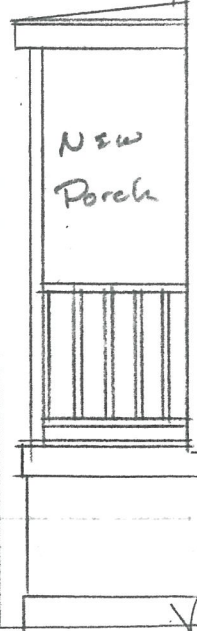

\* NORTH ELEVATION \*

\* SEE 3RD FLOOR CALLS PAGE 10 REVISED 1-2-15

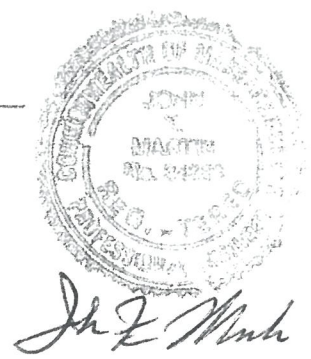

SCALE 1/4" = 1'

Bob Teranzoni  
16 TATE ST.  
PORTLAND, ME.  
(781) 844 6367