



1-2-15

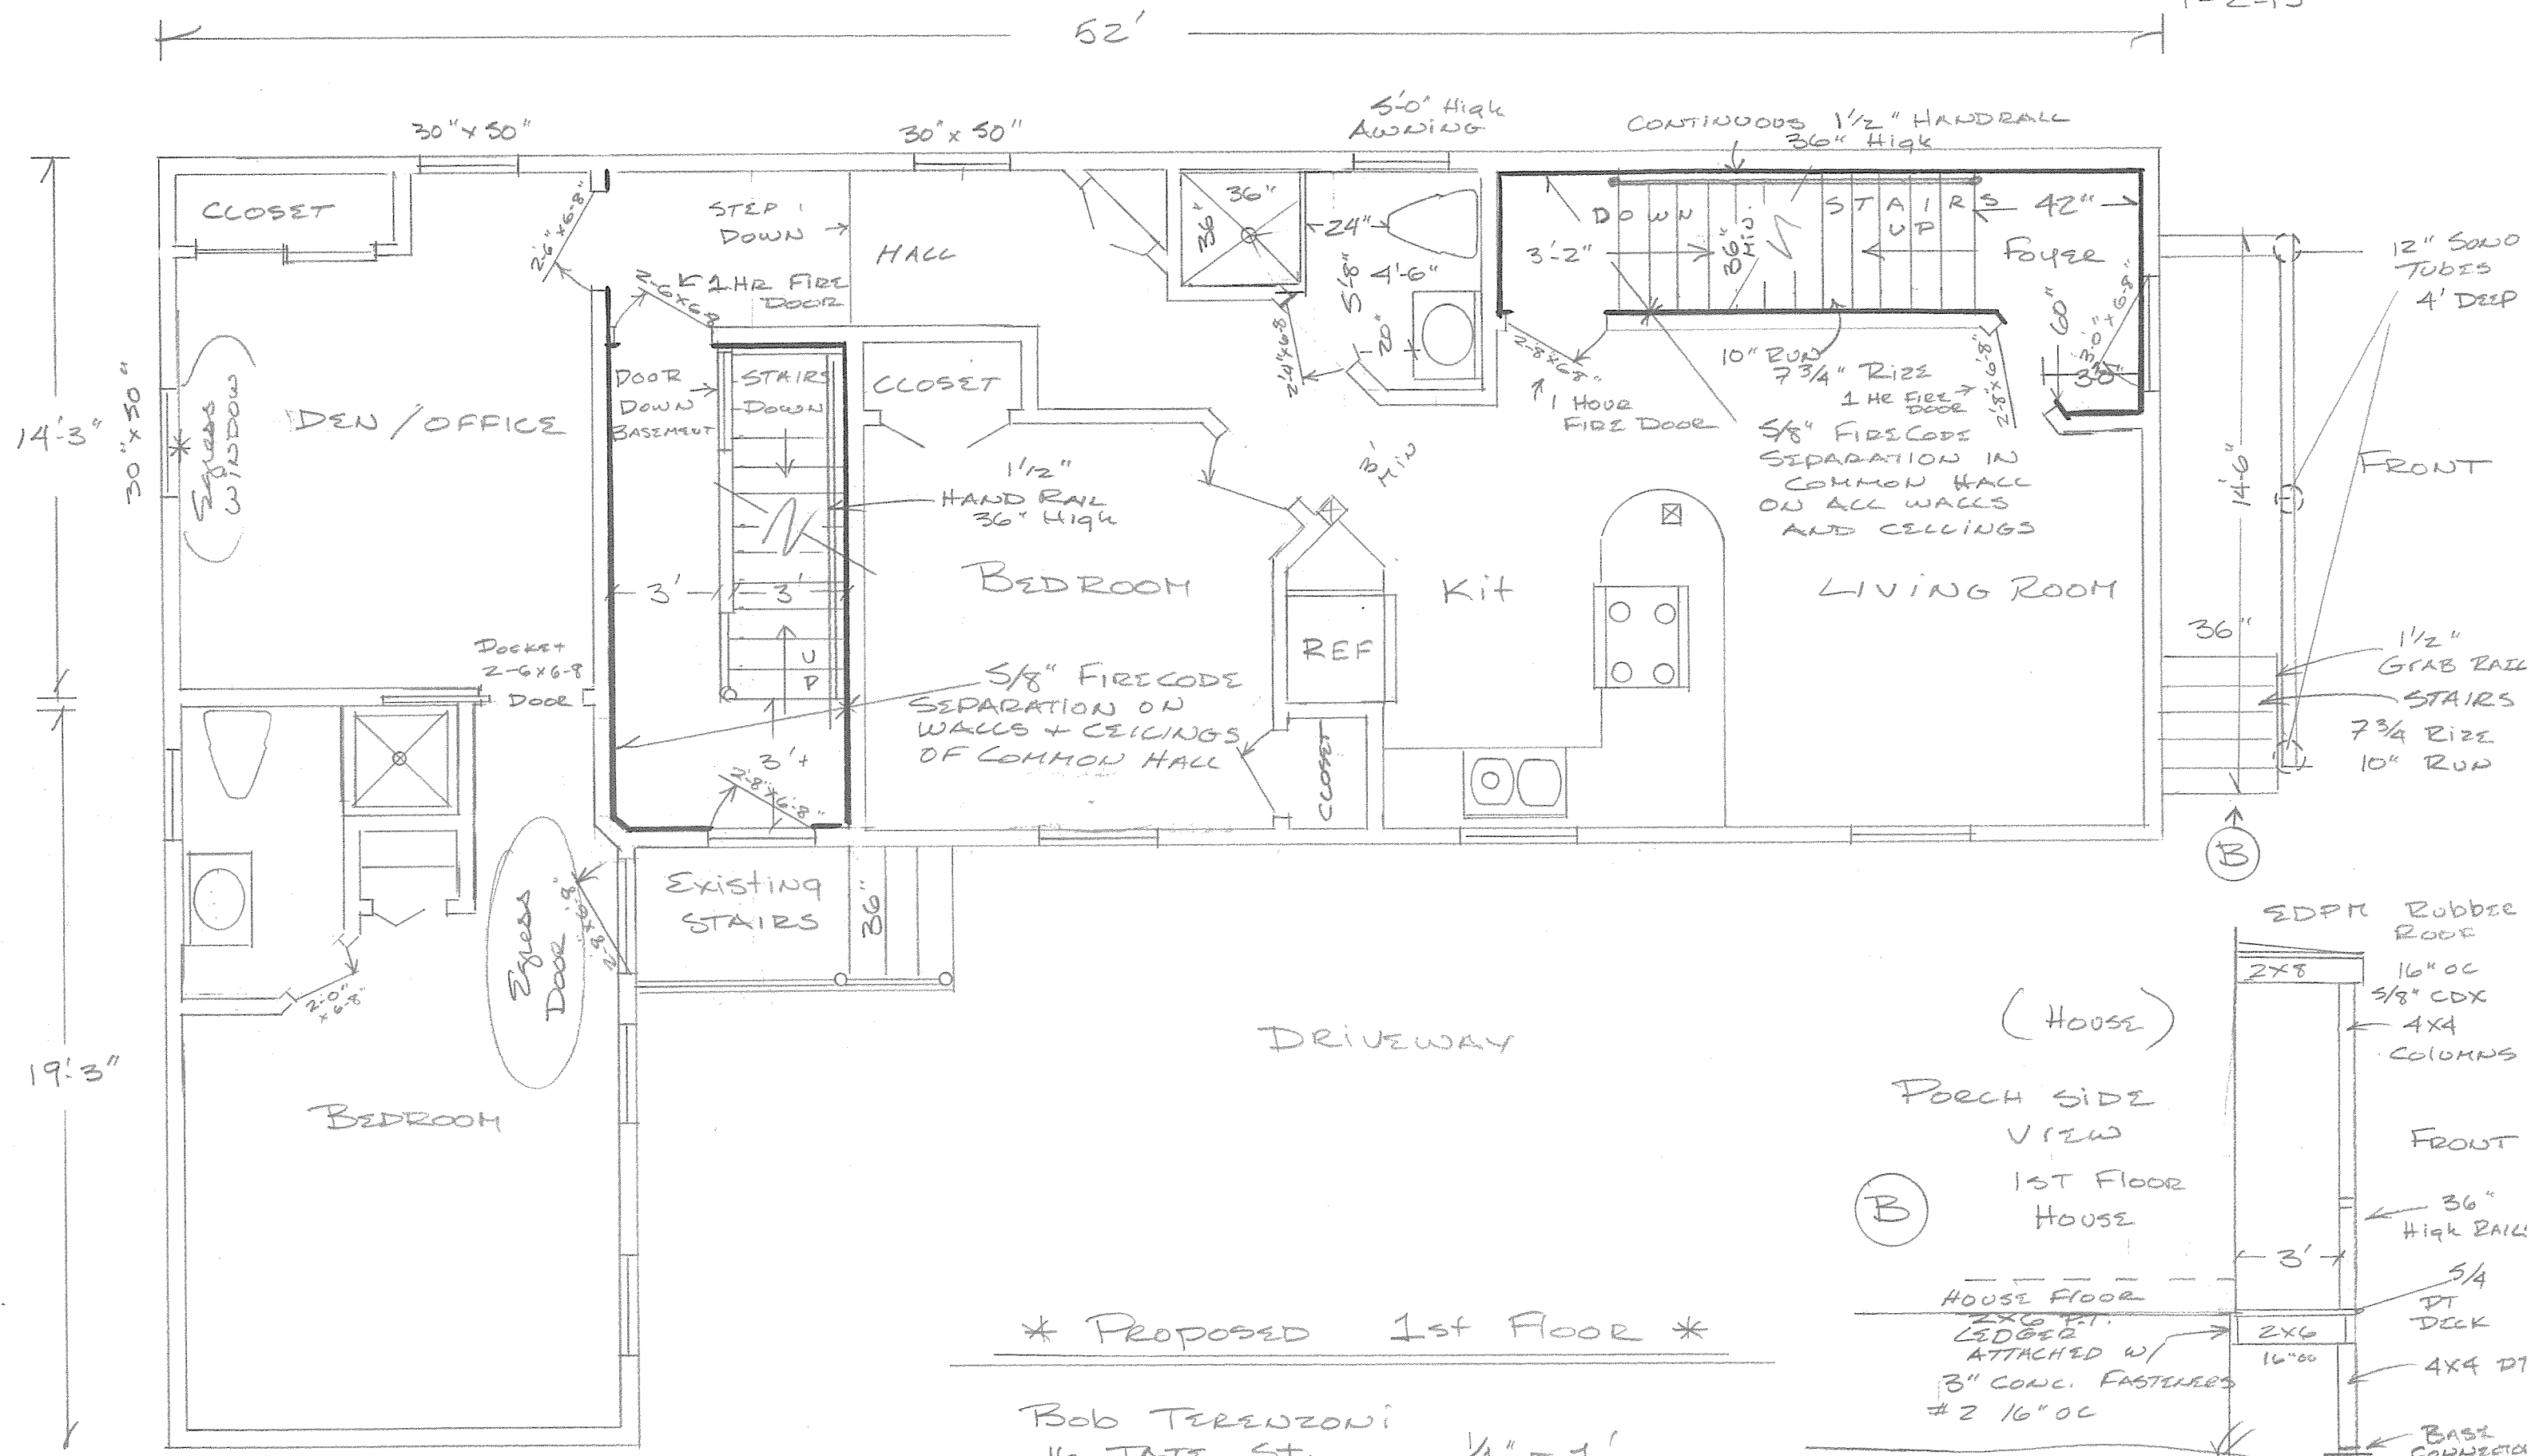

* PROPOSED 1st FLOOR *

Bob TERENZONI
16 TATE ST.
PORTLAND, ME

1/4" = 1'

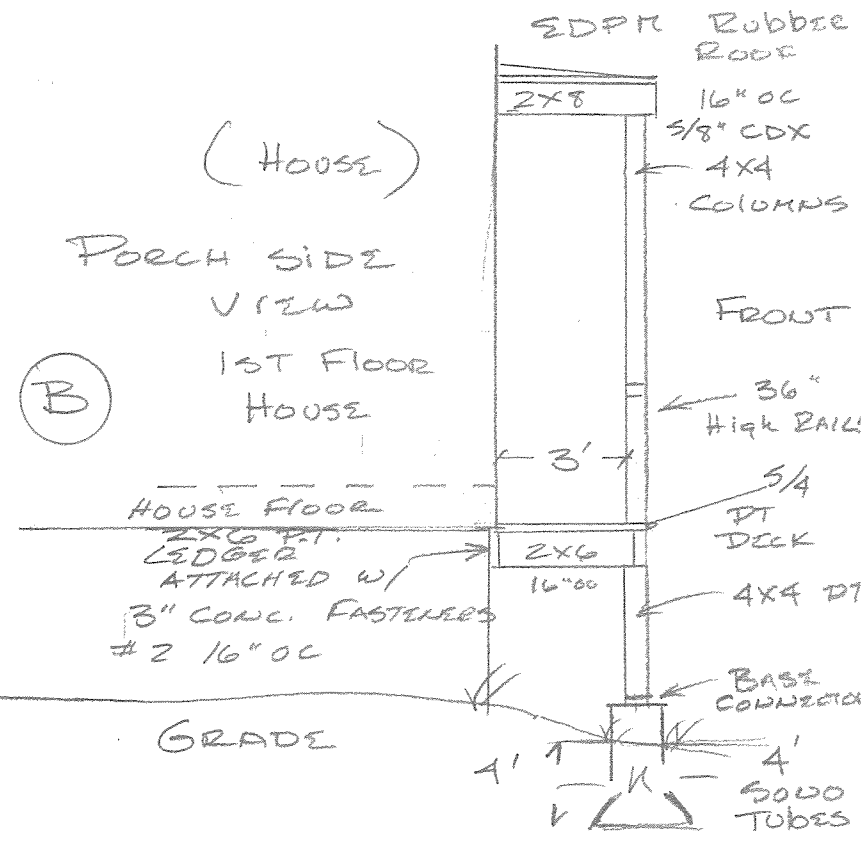

GRADE

4\"/>