


FIRST FLOOR PLAN
SCALE 1/4" = 1'-0"



Developer
Tate Street Partnership, LLC
17 Chestnut Street
Portland Maine, 04101

Eastern Mechanical Inc
MEP: Design/Build

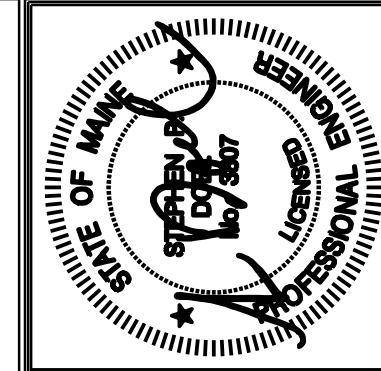

Project:
West Port Lofts Condominiums
& Unit Apartment Building
22-28 Tate Street, Portland Maine, 04101
Tax Map 44, Block E, Lots 15,17, & 19

Issued for Permit Only
Not for Construction

Date:
May 24, 2016
First Floor Plumbing
Drain & Vent Plan

P1.04