



174 DANFORTH

2nd Floor

CURRENT FLOORPLAN

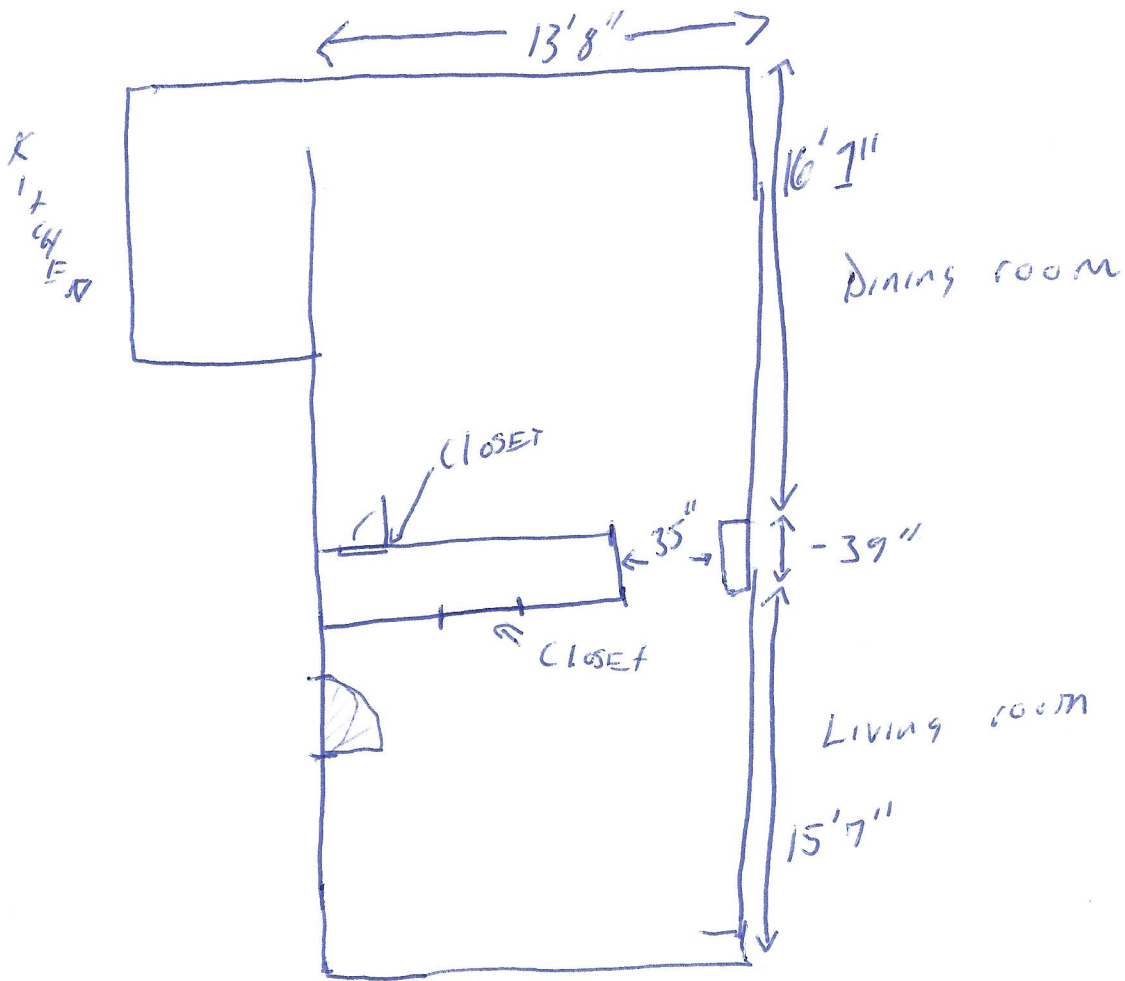

174 DANFORTH  
2ND FLOOR  
PROPOSED FLOOR PLAN

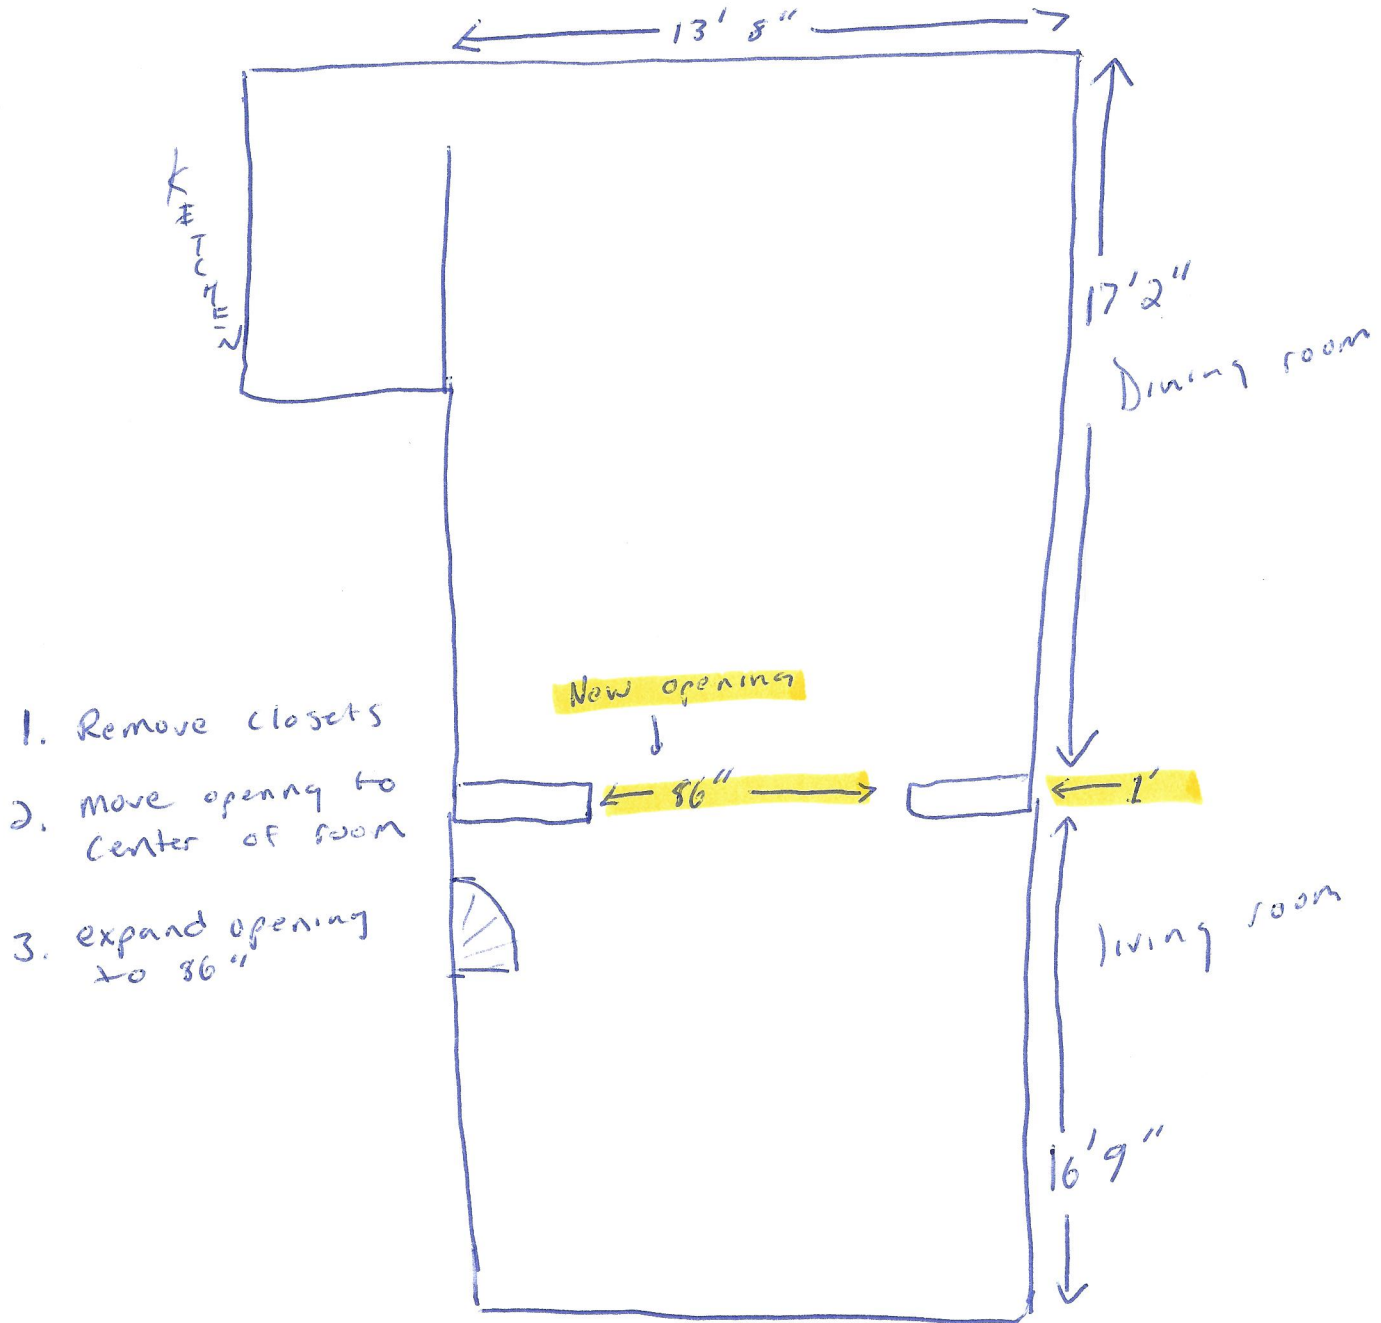

Notes - engineer confirmed closets are not load bearing. Joists run parallel to closet wall.