



4ft x 5ft deck with stairs

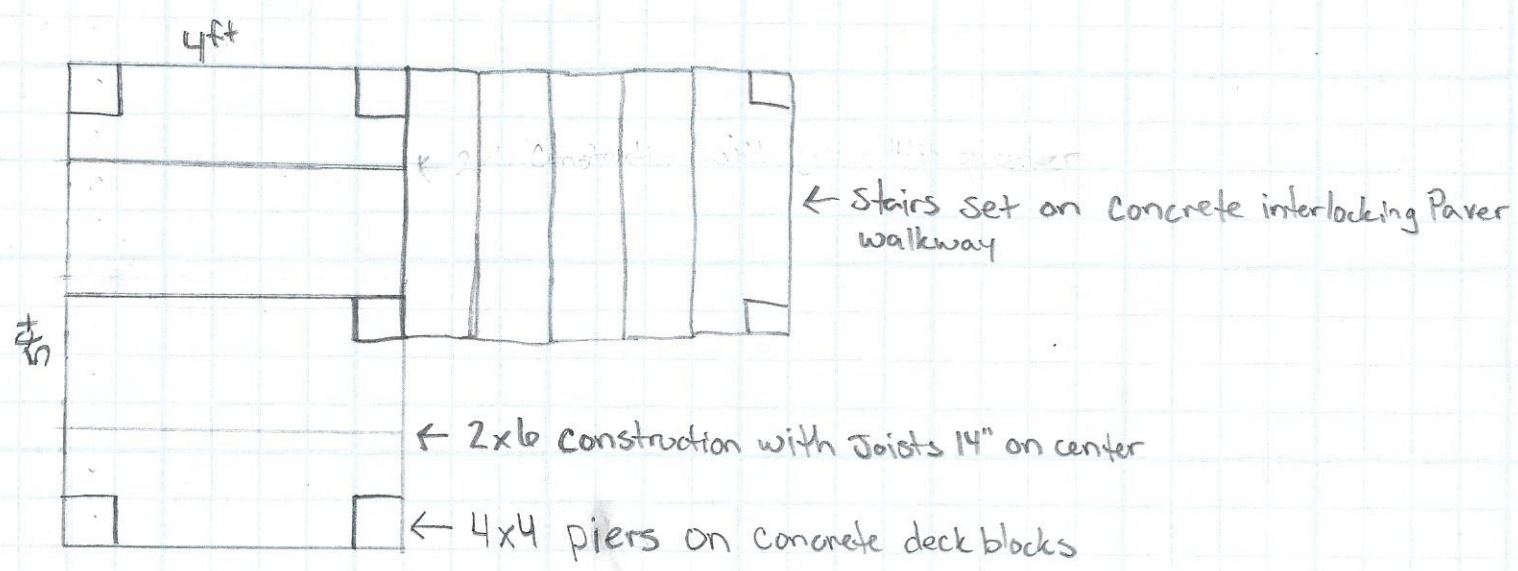

Deck & Stair Railings

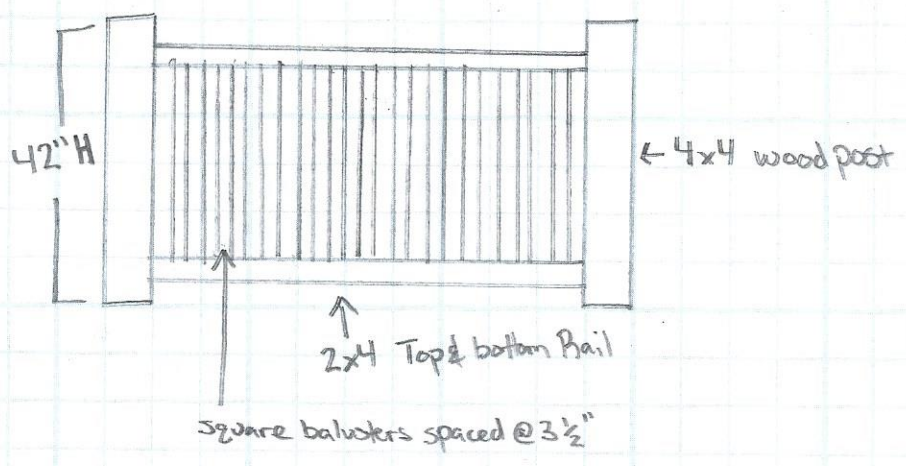

Stairs 9 steps in total

