


NOTE AT EXISTING BUILDING:
ALL BASEMENT WOOD FRAMED WALLS TO BE REPLACED IN CURRENT LOCATIONS AFTER CONCRETE SLAB WORK IS COMPLETE UNLESS OTHERWISE INDICATED. CONTRACTOR TO VERIFY AND CATALOG ALL LOCATIONS AND DETAILS OF WALLS AND MILLWORK TO BE REBUILT AND REUSED.

WALL PARTITION LEGEND	
	EXISTING WALL/PARTITION ASSEMBLY TO REMAIN
	EXISTING HISTORICAL SIGNIFICANT WALL/PARTITION ASSEMBLY TO REMAIN AS IS.
	NEW WALL/PARTITION ASSEMBLY.
	INDICATES FIRE RATED WALL/PARTITION ASSEMBLY.
	OTHER DASHED ITEMS WITHIN REMOVALS PLANS ARE ALSO TO BE REMOVED.
	REFERENCE REMOVAL PLANS AND NOTES.
	REFERENCE PARTITION SCHEDULE.

1 ENLARGED BASEMENT PLAN - EXISTING BUILDING

SCALE: 3/16" = 1'-0"

CWS Architects
 Architecture
 Space Planning
 Value Design
 434 Cumberland Avenue
 Portland, ME 04101
 Phone: (207)774-4441
 Fax: (207)774-4016
 www.CWSarch.com

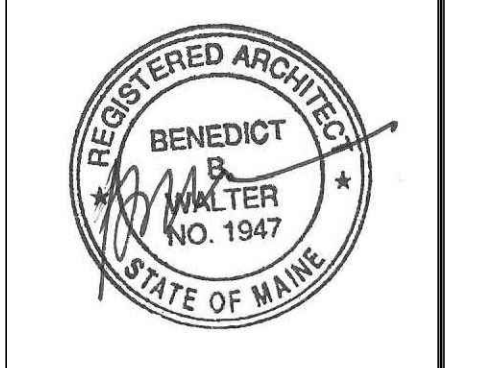

Owner:
Children's Hospital Housing Partners, LP
 309 Cumberland Ave.
 Suite 203
 Portland, Maine 04101

CONSTRUCTION MANAGER:
WRIGHT-RYAN CONSTRUCTION
 10 DANFORTH STREET
 PORTLAND, ME 04101
 TEL: (207) 773-3625

ELM TERRACE
 68 HIGH STREET
 PORTLAND, MAINE

Project No: 09428
 Drawing Title:
ENLARGED BASEMENT PLAN - EXISTING BUILDING
 Scale: AS NOTED
 Date: ISSUED SEPTEMBER 8, 2011

Revisions:
 ▲ MAINE HOUSING CONCEPT SUBMISSION 02-01-2011
 ▲ HISTORIC PRESERVATION SUBMISSION 03-23-2011
 ▲ 50% MAINEHOUSING REVIEW 04-01-2011
 ▲ 90% MAINEHOUSING REVIEW 06-03-2011
 ▲ NPS SUBMISSION 07-01-2011
 ▲ ISSUED SEPTEMBER 8, 2011

Drawing Number:
A1.11