

PRESERVE FIELD OF BOILER ROOM INSULATION AND ROOF MEMBRANE, INSTALL NEW COPING AND TIE INTO EXISTING MEMBRANE, INSTALL NEW FLASHING AND MASONRY FLASHING/REGLET AT CHIMNEY

1 A4.01
5 A3.03
3 A7.04
TYP AT BOILER ROOM

MATCH LINE ALONG EXTERIOR FACE OF EXISTING BUILDING.


MATCH LINE IS ALONG EXTERIOR FACE OF EXISTING BUILDING.



PROJECT NORTH

WALL PARTITION LEGEND	
	EXISTING WALL/PARTITION ASSEMBLY TO REMAIN
	EXISTING HISTORICAL SIGNIFICANT WALL/PARTITION ASSEMBLY TO REMAIN AS IS. * ANY WORK IMPACTING THESE WALLS/PARTITIONS MUST BE AUTHORIZED BY OWNER/ARCHITECT AND HISTORICAL REVIEW TEAM
	EXISTING WALL/PARTITION TO BE REMOVED. * OTHER DASHED ITEMS WITHIN REMOVALS PLANS ARE ALSO TO BE REMOVED. * REFERENCE REMOVAL PLANS AND NOTES.
	NEW WALL/PARTITION ASSEMBLY. * REFERENCE PARTITION SCHEDULE
	INDICATES FIRE RATED WALL/PARTITION ASSEMBLY. * REFERENCE PARTITION SCHEDULE

CWS
CWS Architects
 Architecture
 Space Planning
 Value Design
 434 Cumberland Avenue
 Portland, ME 04101
 Phone: (207)774-4441
 Fax: (207)774-4016
 www.CWSarch.com

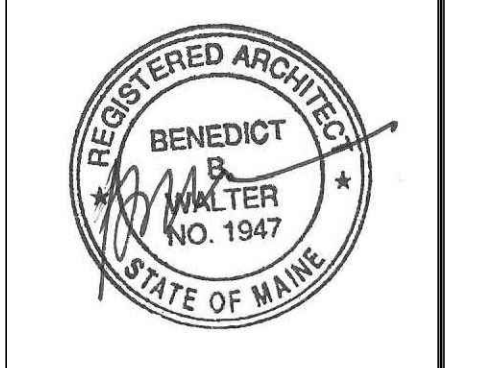

Owner:
Children's Hospital Housing Partners, LP
 309 Cumberland Ave.
 Suite 203
 Portland, Maine 04101
 CONSTRUCTION MANAGER:
WRIGHT-RYAN CONSTRUCTION
 10 DANFORTH STREET
 PORTLAND, ME 04101
 TEL: (207) 773-3625

ELM TERRACE
 68 HIGH STREET
 PORTLAND, MAINE

Project No: 09428

Drawing Title:

ENLARGED ROOF PLAN - EXISTING BUILDING

Scale: AS NOTED

Date: ISSUED SEPTEMBER 8, 2011

- Revisions:
- △ MAINE HOUSING CONCEPT SUBMISSION 02-01-2011
 - △ HISTORIC PRESERVATION SUBMISSION 03-23-2011
 - △ 50% MAINEHOUSING REVIEW 04-01-2011
 - △ 90% MAINEHOUSING REVIEW 06-03-2011
 - △ NPS SUBMISSION 07-01-2011
 - △ ISSUED SEPTEMBER 8, 2011

Drawing Number:

A1.19