




5 STAIR SECTION @ EXTERIOR STAIR #3
 REFERENCED FROM: SCALE: 1/2" = 1'-0"

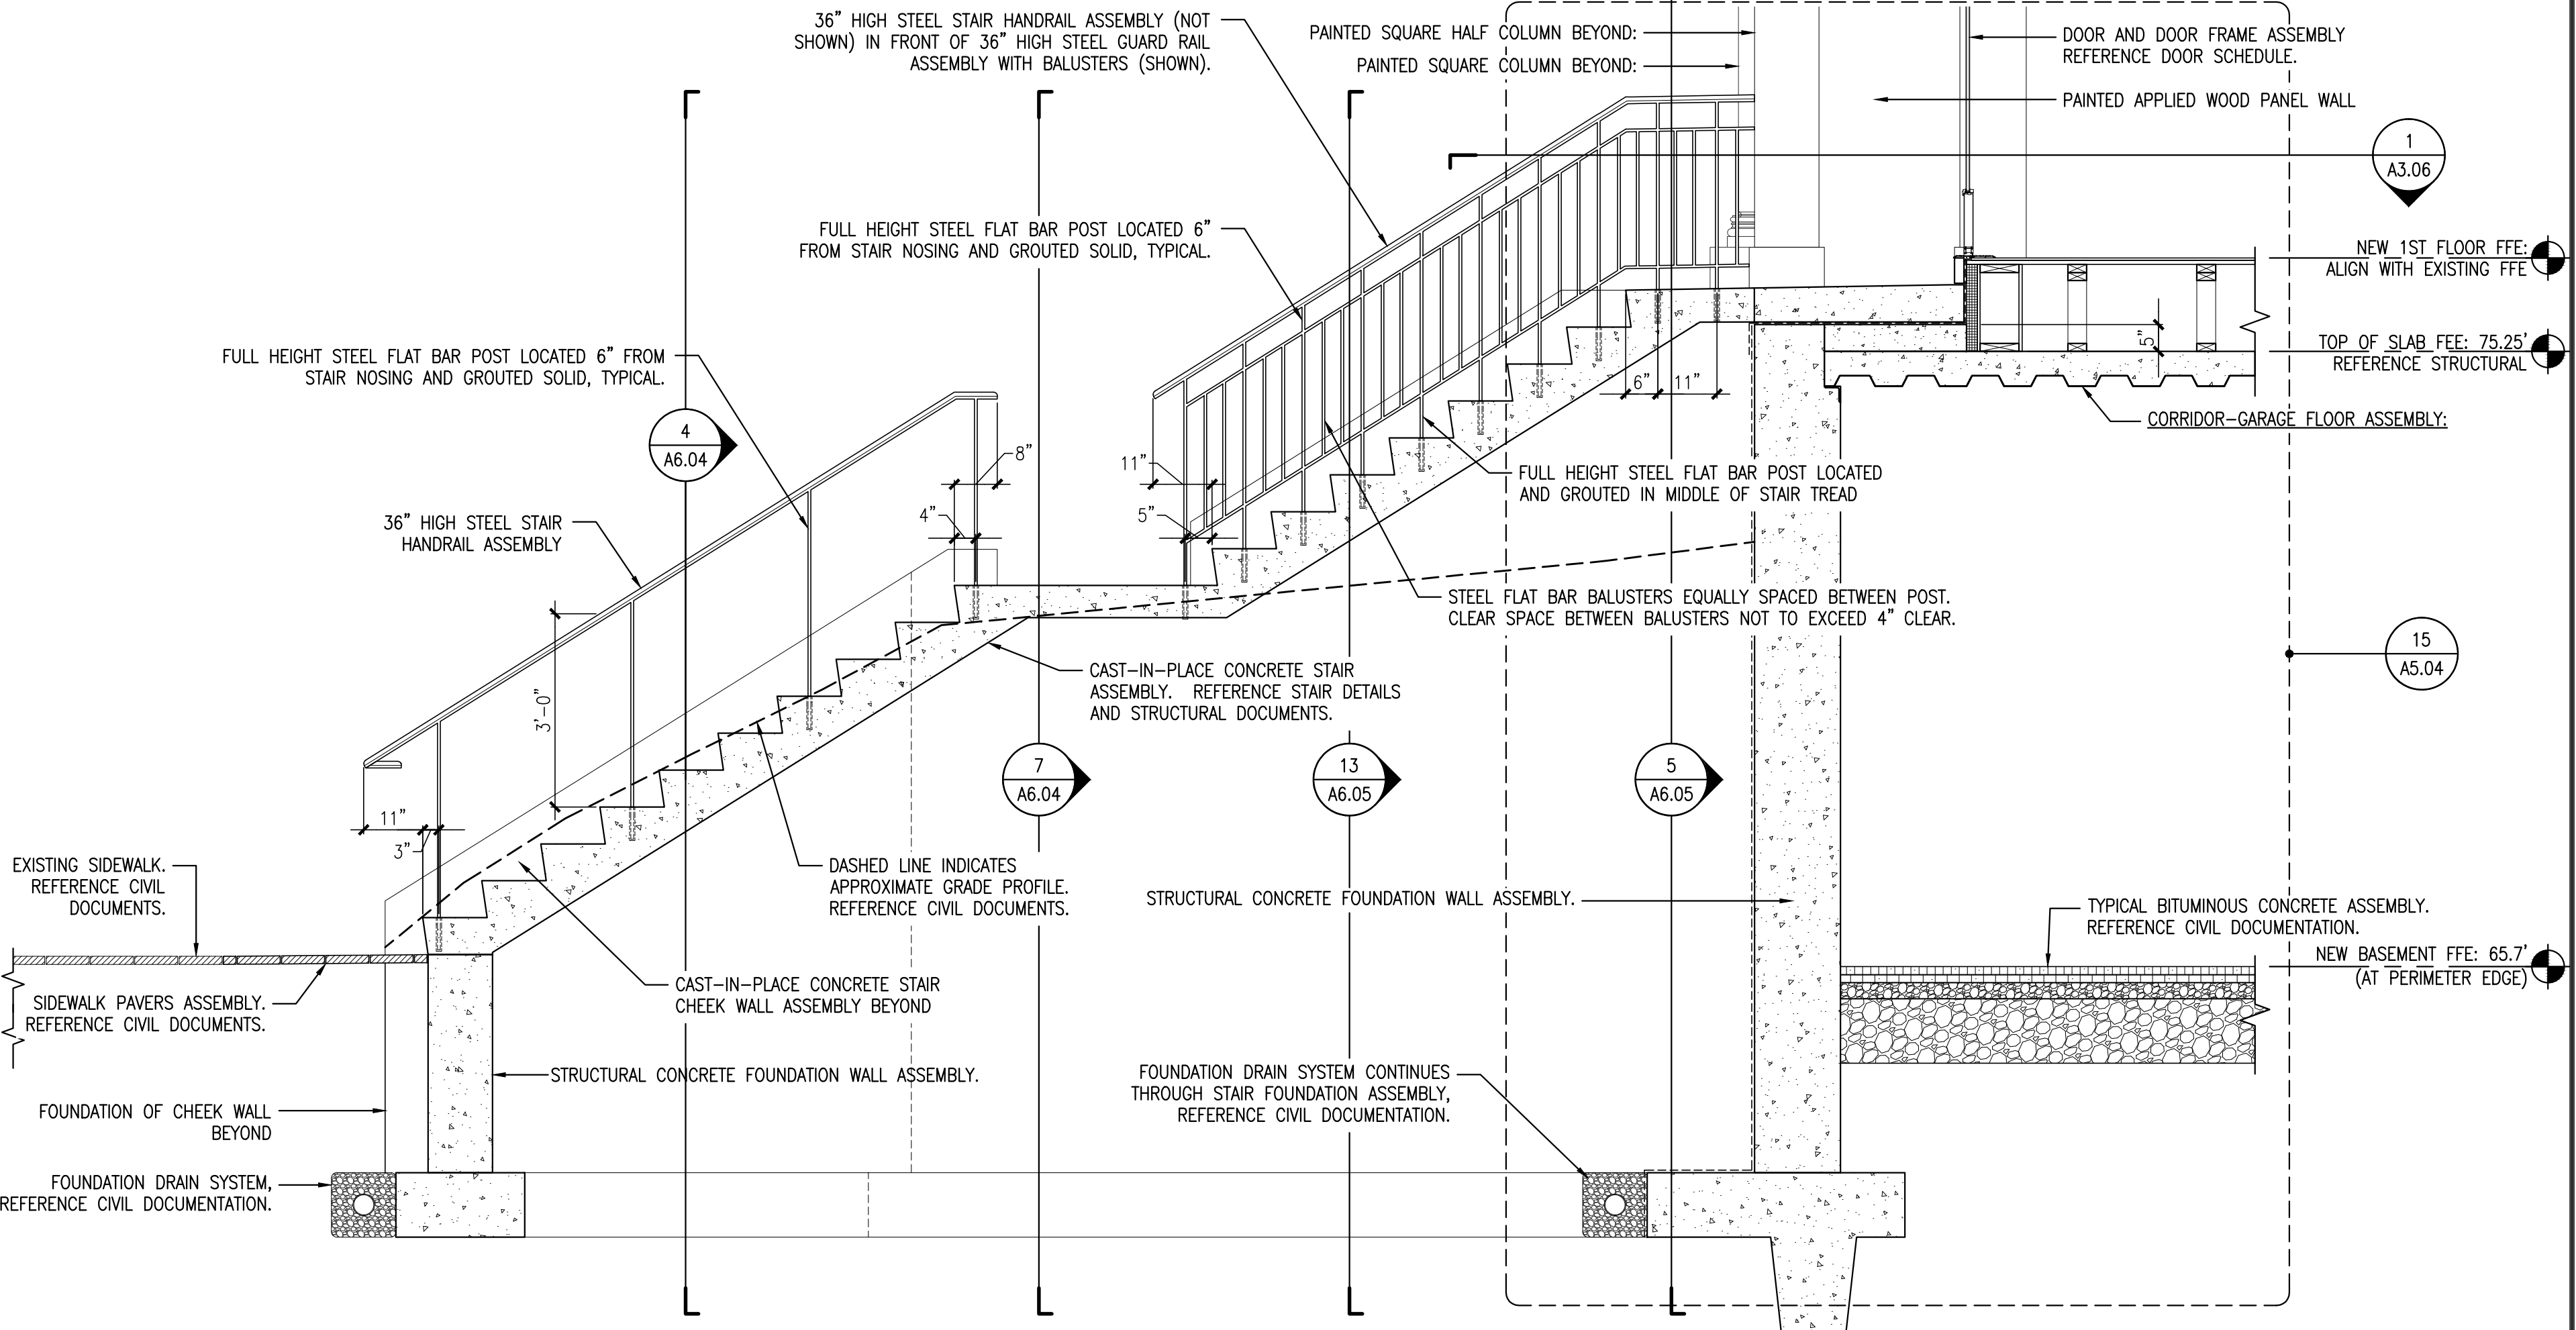

6 STAIR SECTION @ EXTERIOR STAIR #3 - HANDRAIL CONSTRUCTION
 REFERENCED FROM: SCALE: 1/2" = 1'-0"

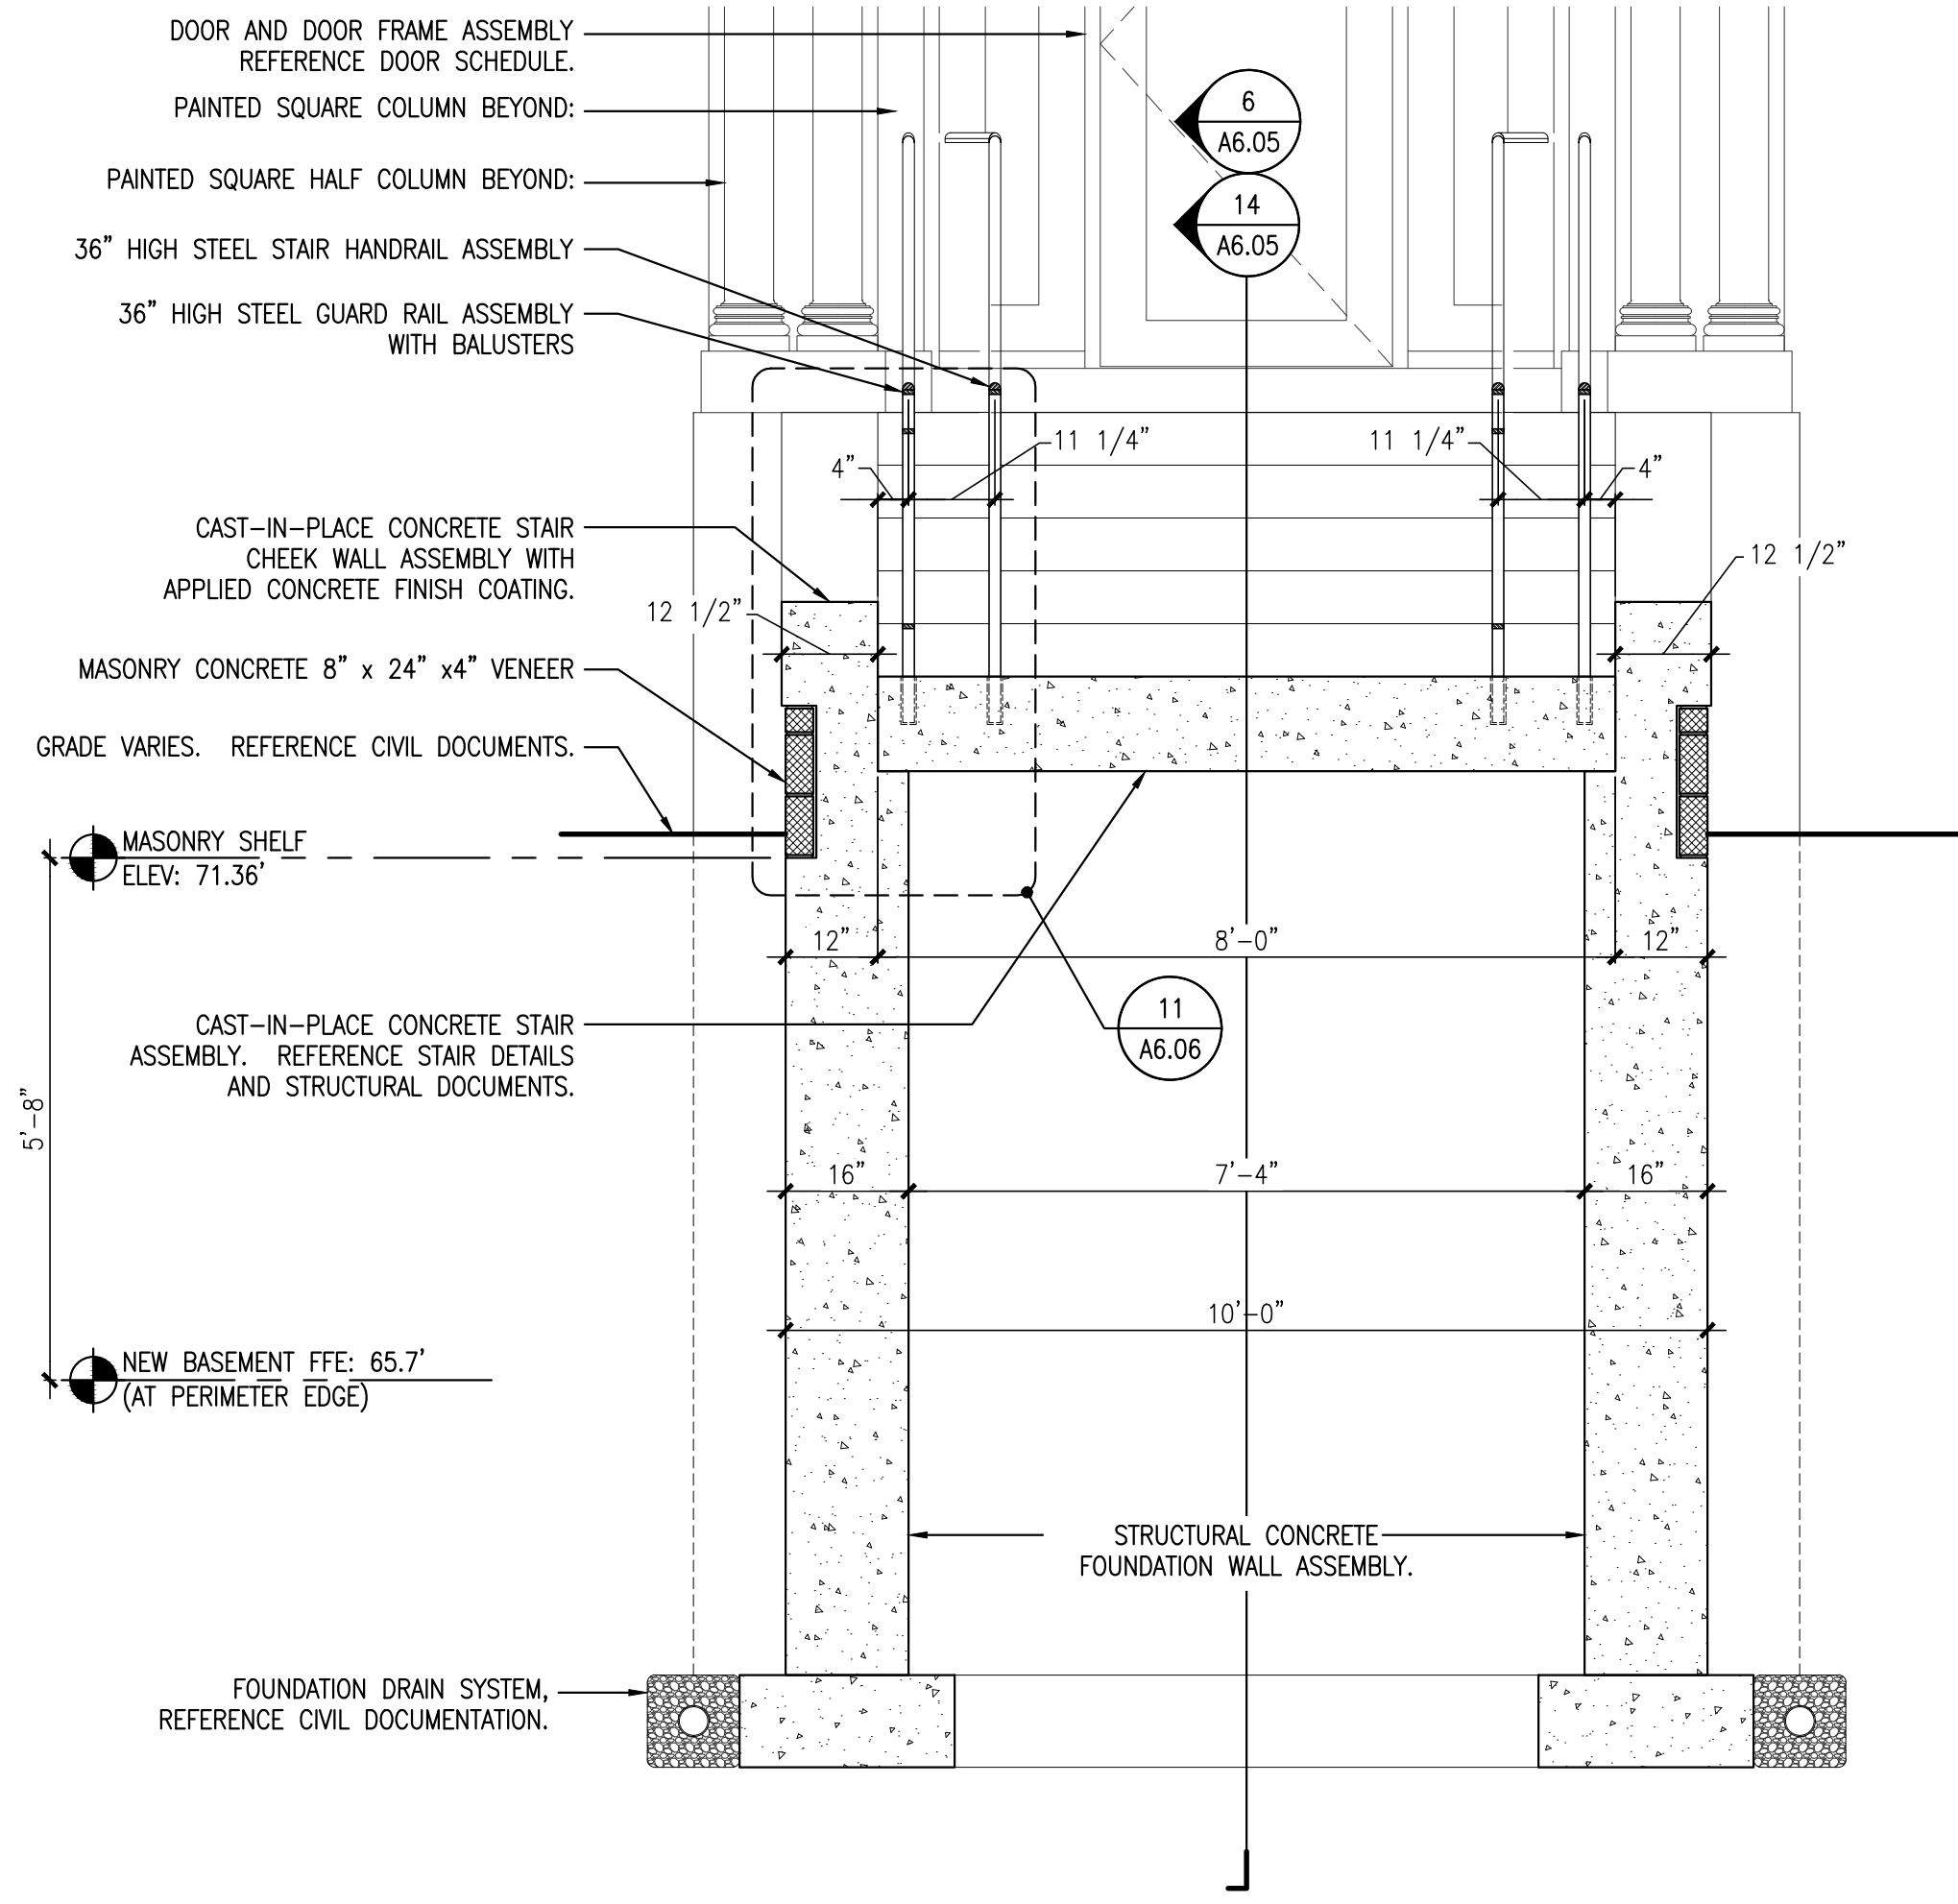

13 STAIR SECTION @ EXTERIOR STAIR #3
 REFERENCED FROM: SCALE: 1/2" = 1'-0"

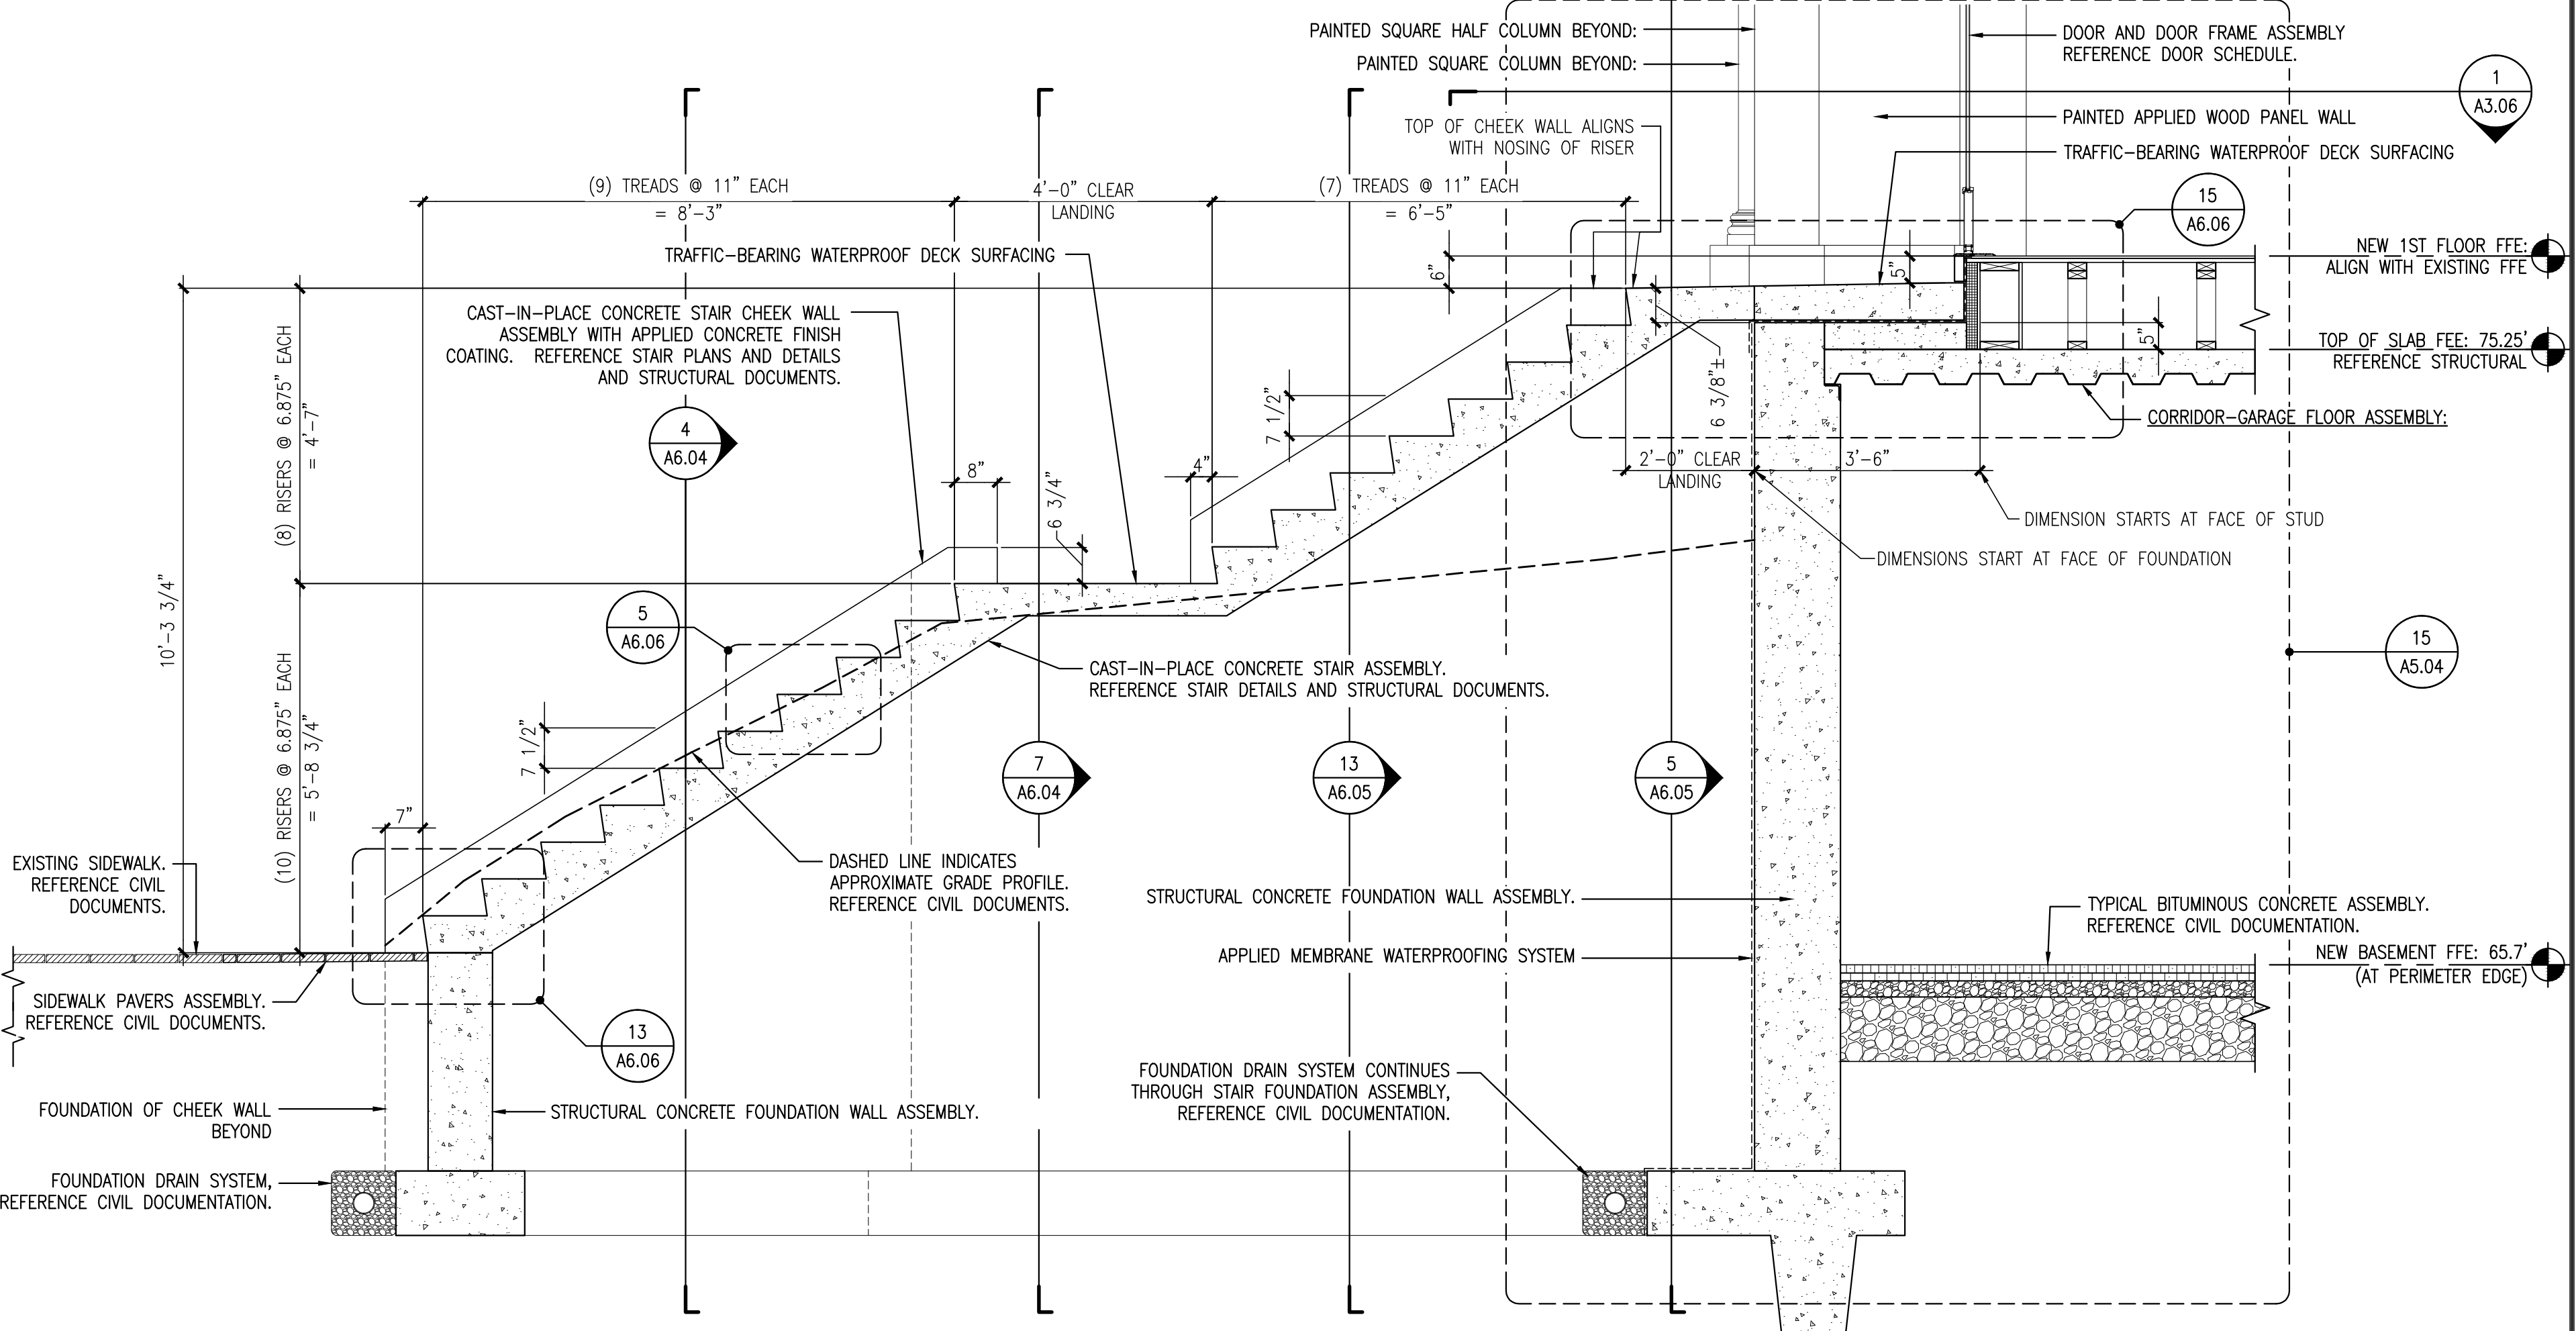

14 STAIR SECTION @ EXTERIOR STAIR #3 - STAIR CONSTRUCTION
 REFERENCED FROM: SCALE: 1/2" = 1'-0"

CWS
CWS Architects
 Architecture
 Space Planning
 Value Design
 434 Cumberland Avenue
 Portland, ME 04101
 Phone: (207)774-4441
 Fax: (207)774-4016
 www.CWSarch.com

REGISTERED ARCHITECT
 BENEDICT
 WALKER
 NO. 1947
 STATE OF MAINE

Owner:
Children's Hospital Housing Partners, LP
 309 Cumberland Ave.
 Suite 203
 Portland, Maine 04101

CONSTRUCTION MANAGER:
WRIGHT-RYAN CONSTRUCTION
 10 DANFORTH STREET
 PORTLAND, ME 04101
 TEL: (201) 773-3625

ELM TERRACE
 68 HIGH STREET
 PORTLAND, MAINE

Project No: 09428

Drawing Title:
STAIR SECTIONS - EXTERIOR STAIR #3

Scale: AS NOTED
 Date: ISSUED SEPTEMBER 8, 2011

Revisions:
 △ MAINE HOUSING CONCEPT SUBMISSION 02-01-2011
 △ HISTORIC PRESERVATION SUBMISSION 03-23-2011
 △ 50% MAINEHOUSING REVIEW 04-01-2011
 △ 90% MAINEHOUSING REVIEW 06-03-2011
 △ NPS SUBMISSION 07-01-2011
 △ ISSUED SEPTEMBER 8, 2011

Drawing Number:
A6.05