


- △ MAINE HOUSING CONCEPT SUBMISSION 02-01-2011
- △ HISTORIC PRESERVATION SUBMISSION 03-23-2011
- △ 50% MAINEHOUSING REVIEW 04-01-2011
- △ 90% MAINEHOUSING REVIEW 06-03-2011
- △ NPS SUBMISSION 07-01-2011
- △ ISSUED SEPTEMBER 8, 2011

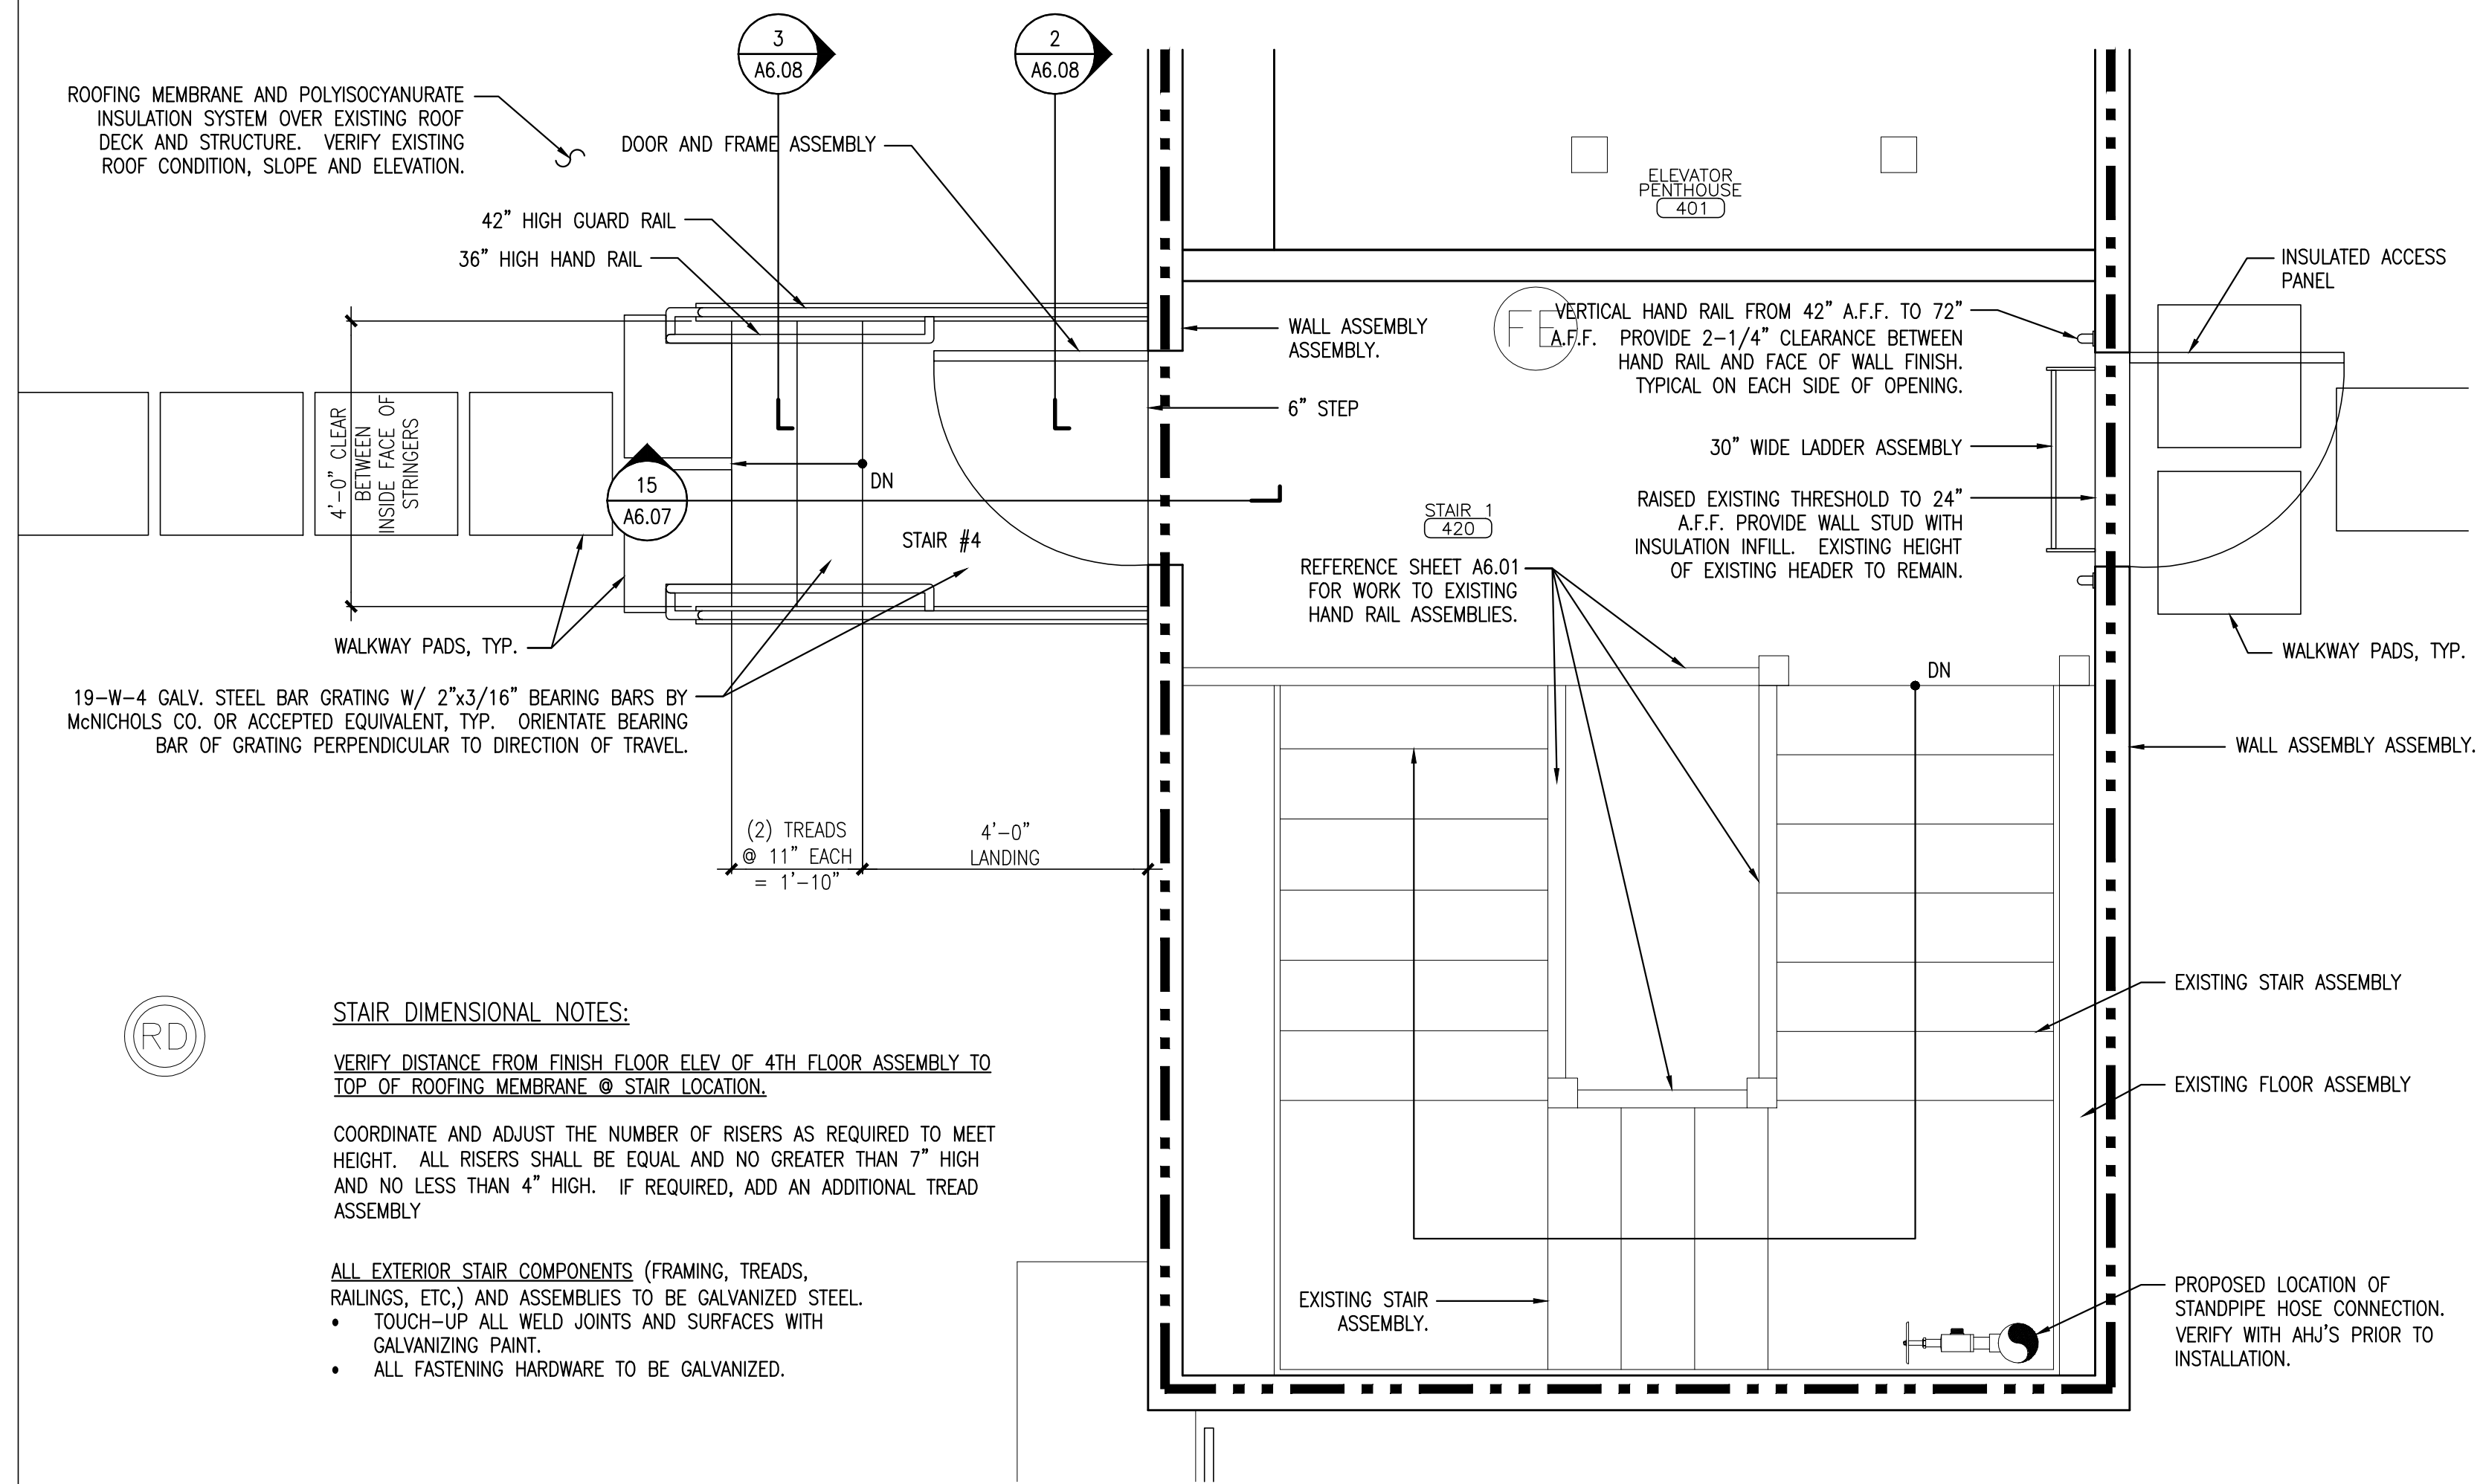


7 ENLARGED PLAN @ STAIR #4 AND 4TH FLOOR.

SCALE: 1/2" = 1'-0"

1 NOT USED

REFERENCED FROM:

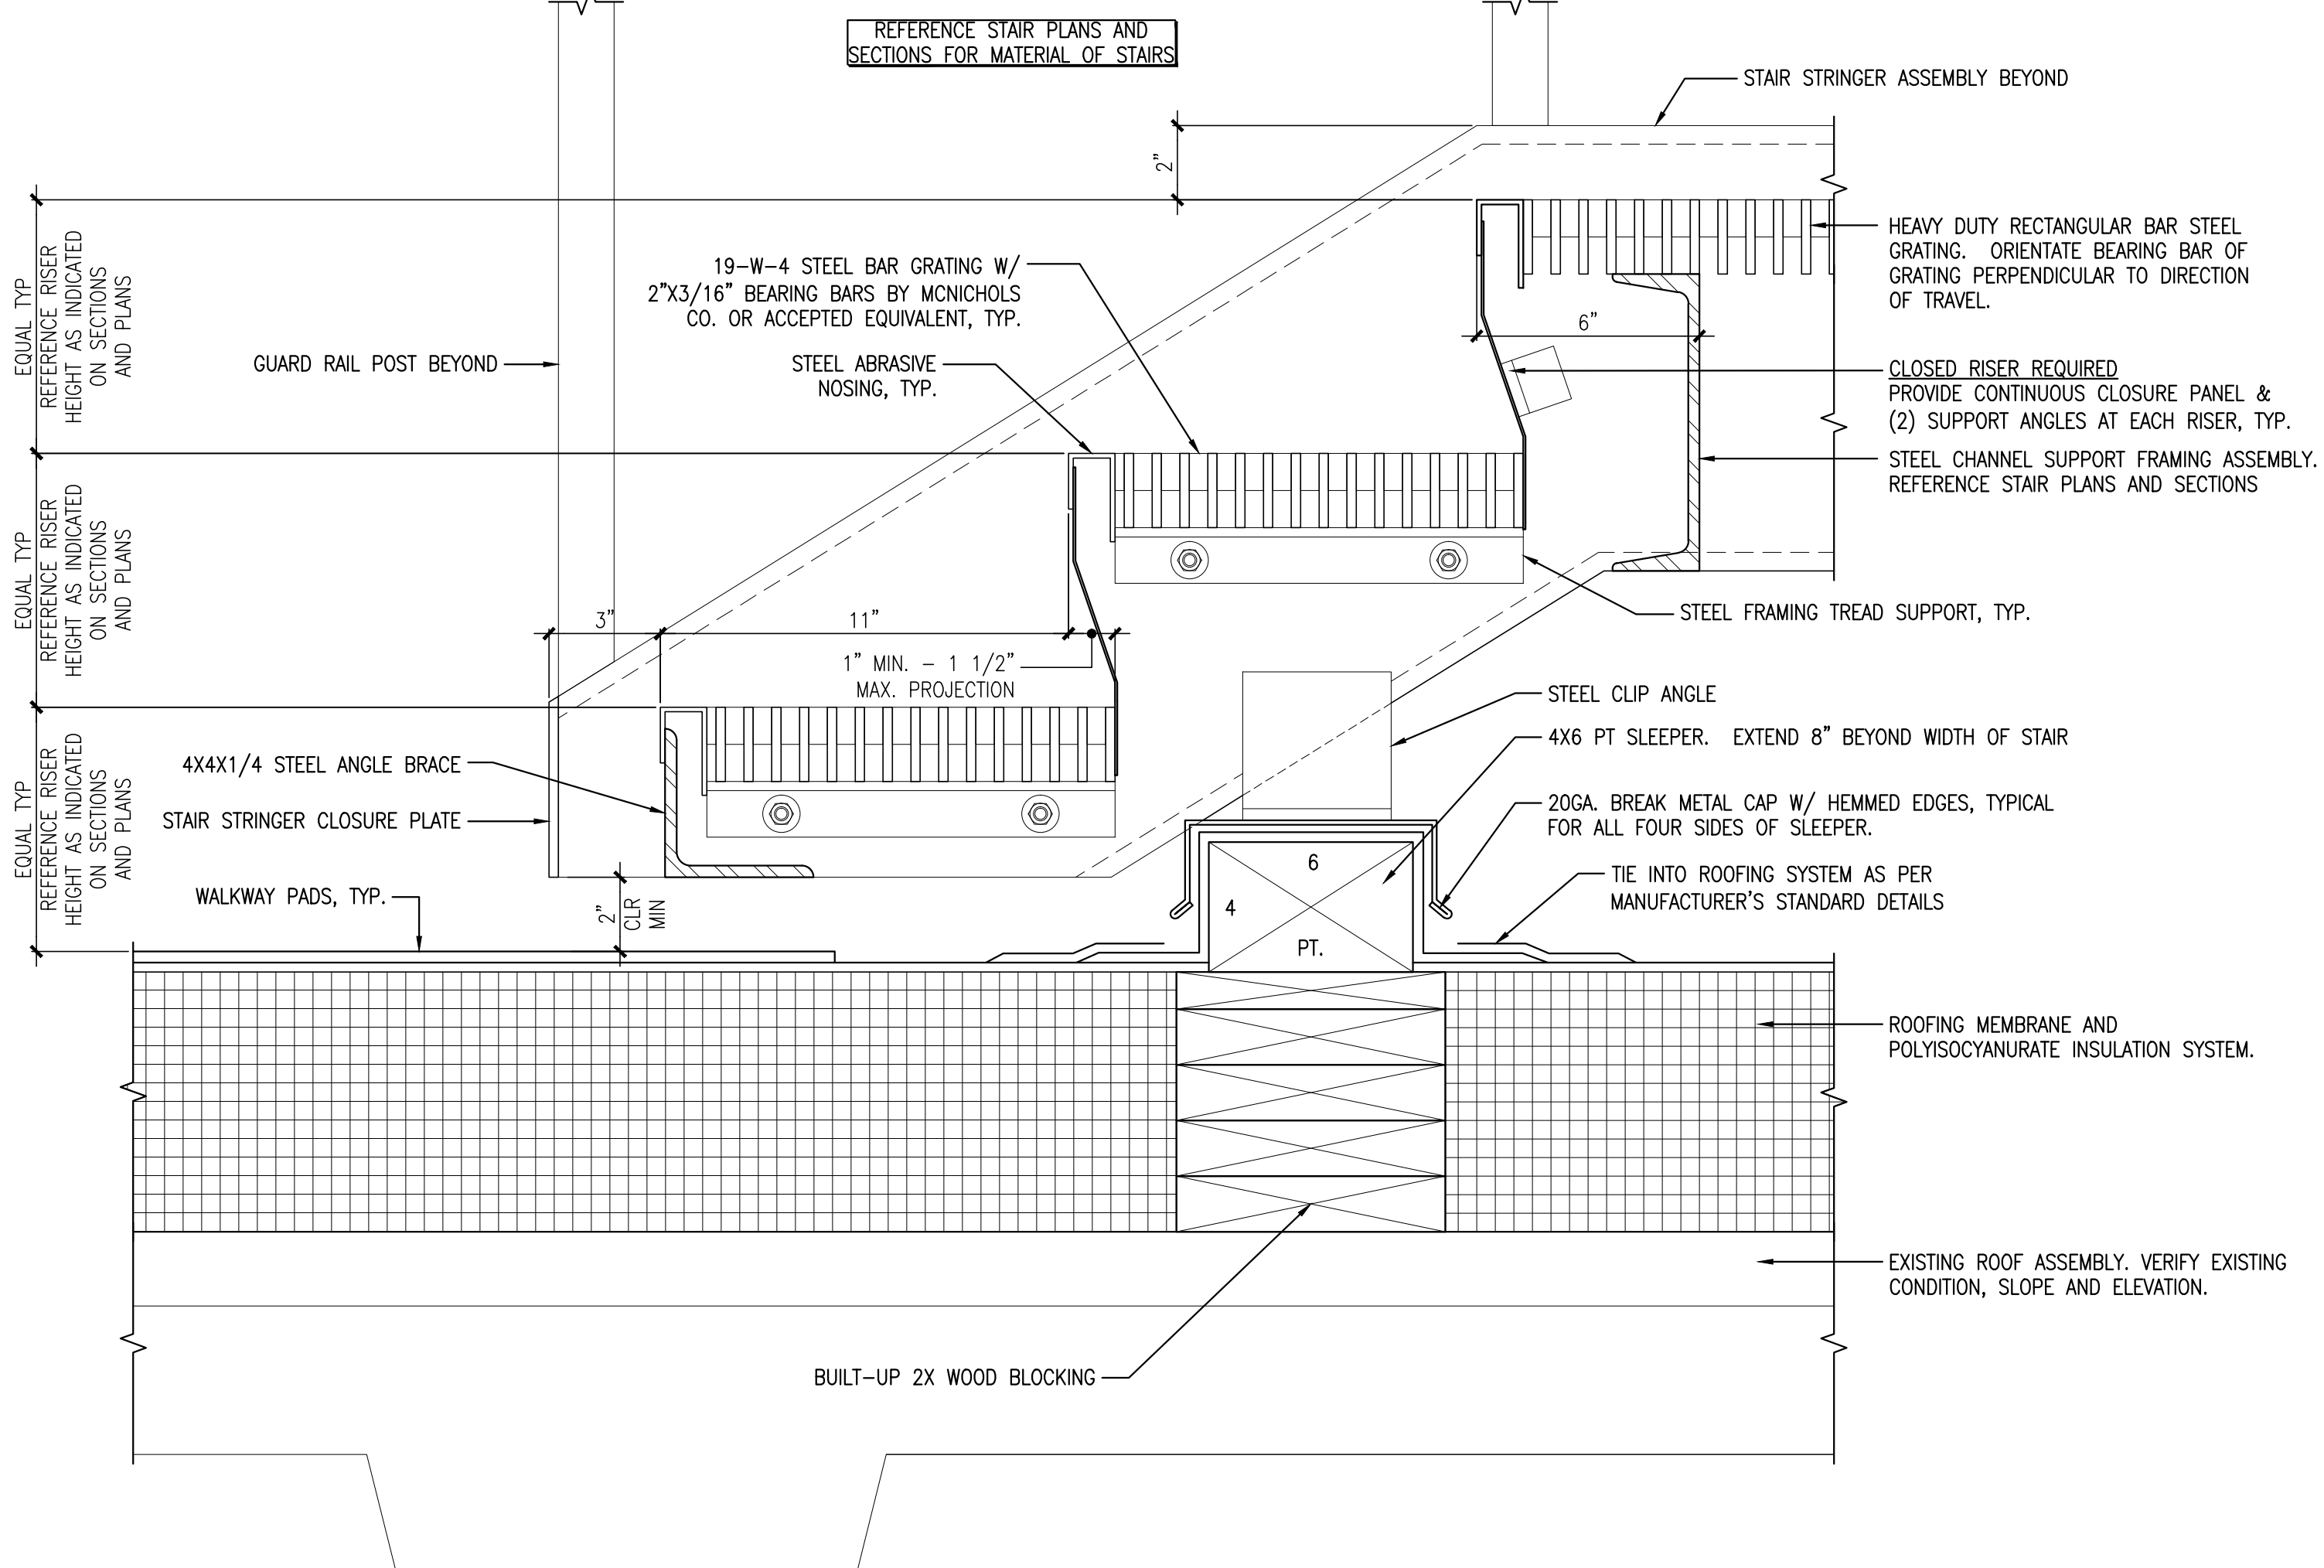

13 DETAIL @ STAIR #4

SCALE: 3/8" = 1'-0"

15 SECTION @ STAIR #4

SCALE: 1/2" = 1'-0"