

Owner:

**Children's Hospital Housing Partners, LP**

309 Cumberland Ave.  
Suite 203  
Portland, Maine 04101

CONSTRUCTION MANAGER:

**WRIGHT-RYAN CONSTRUCTION**

10 DANFORTH STREET  
PORTLAND, ME 04101  
TEL: (207) 773-3625

**ELM TERRACE**

68 HIGH STREET  
PORTLAND, MAINE

Project No: 09428

Drawing Title:  
**MISC DETAILS**

Scale: AS NOTED


Date: ISSUED SEPTEMBER 8, 2011

Revisions:

- △ MAINE HOUSING CONCEPT SUBMISSION 02-01-2011
- △ HISTORIC PRESERVATION SUBMISSION 03-23-2011
- △ 50% MAINEHOUSING REVIEW 04-01-2011
- △ 90% MAINEHOUSING REVIEW 06-03-2011
- △ NPS SUBMISSION 07-01-2011
- △ ISSUED SEPTEMBER 8, 2011


Drawing Number:

**A7.03**

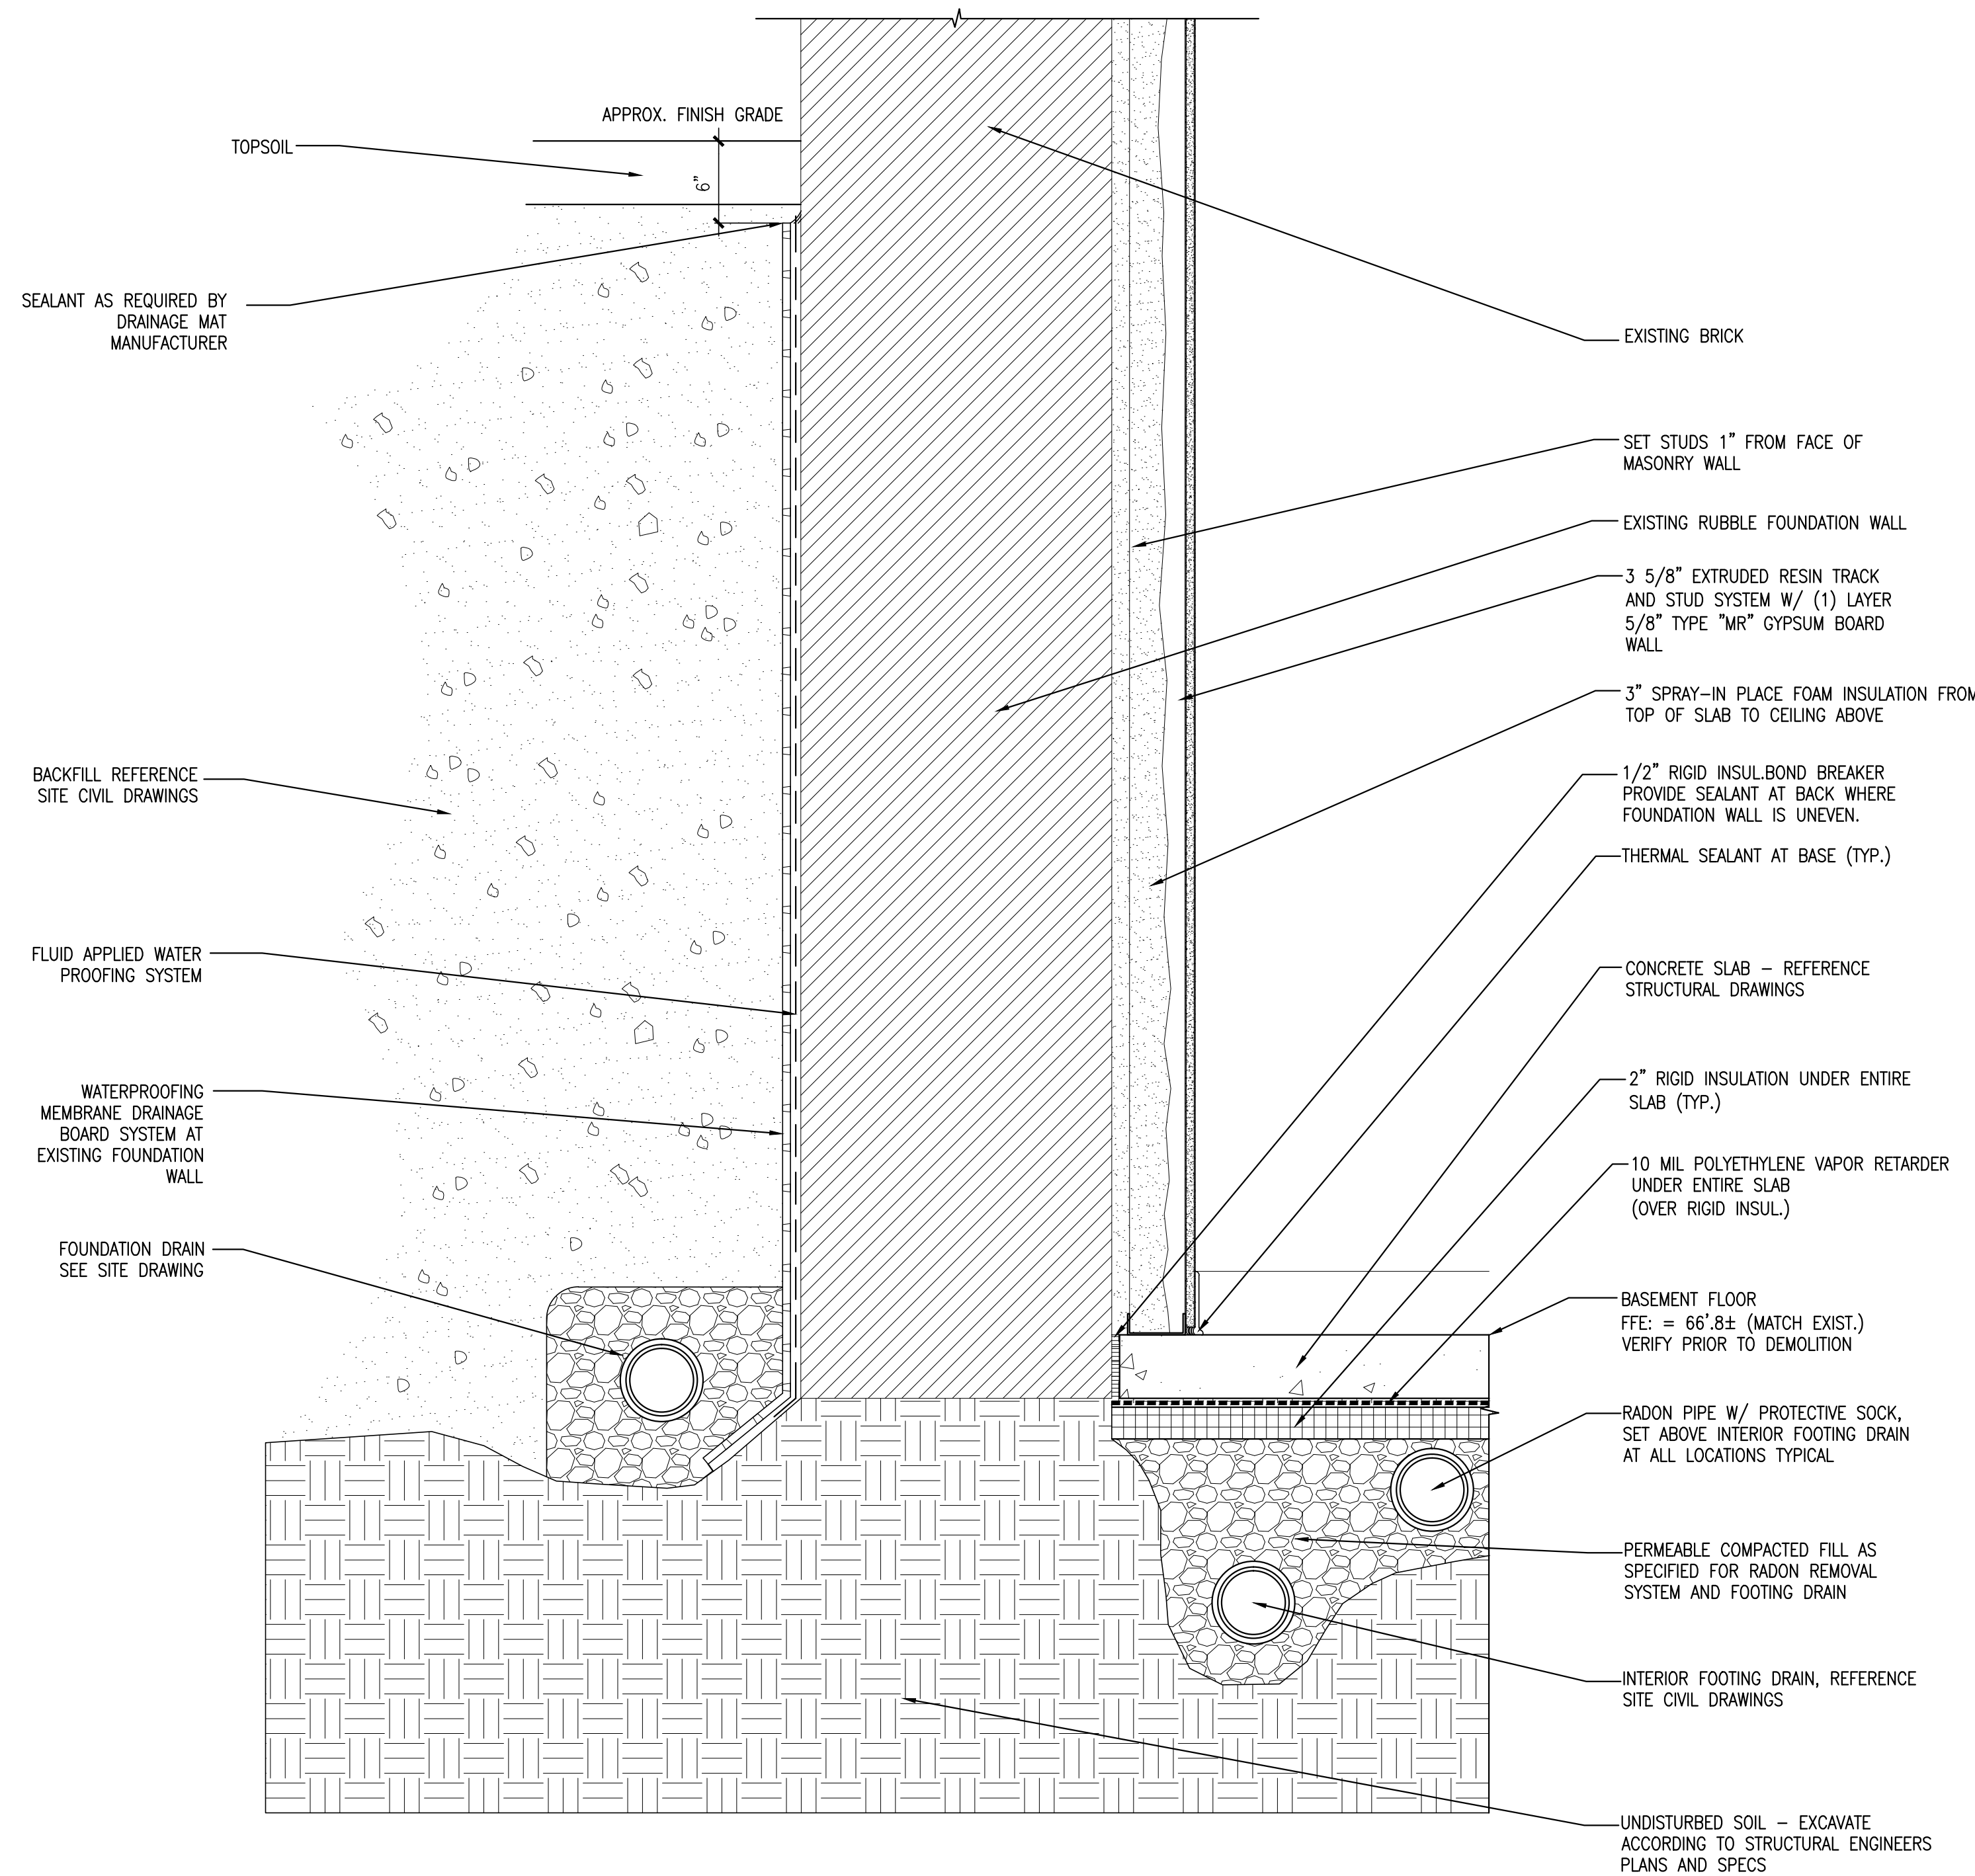

**1** FIRST FLOOR TRANSITION AT EXTERIOR WALL AND NEW FLOOR

REFERENCED FROM: SCALE: 1/2" = 1'-0"

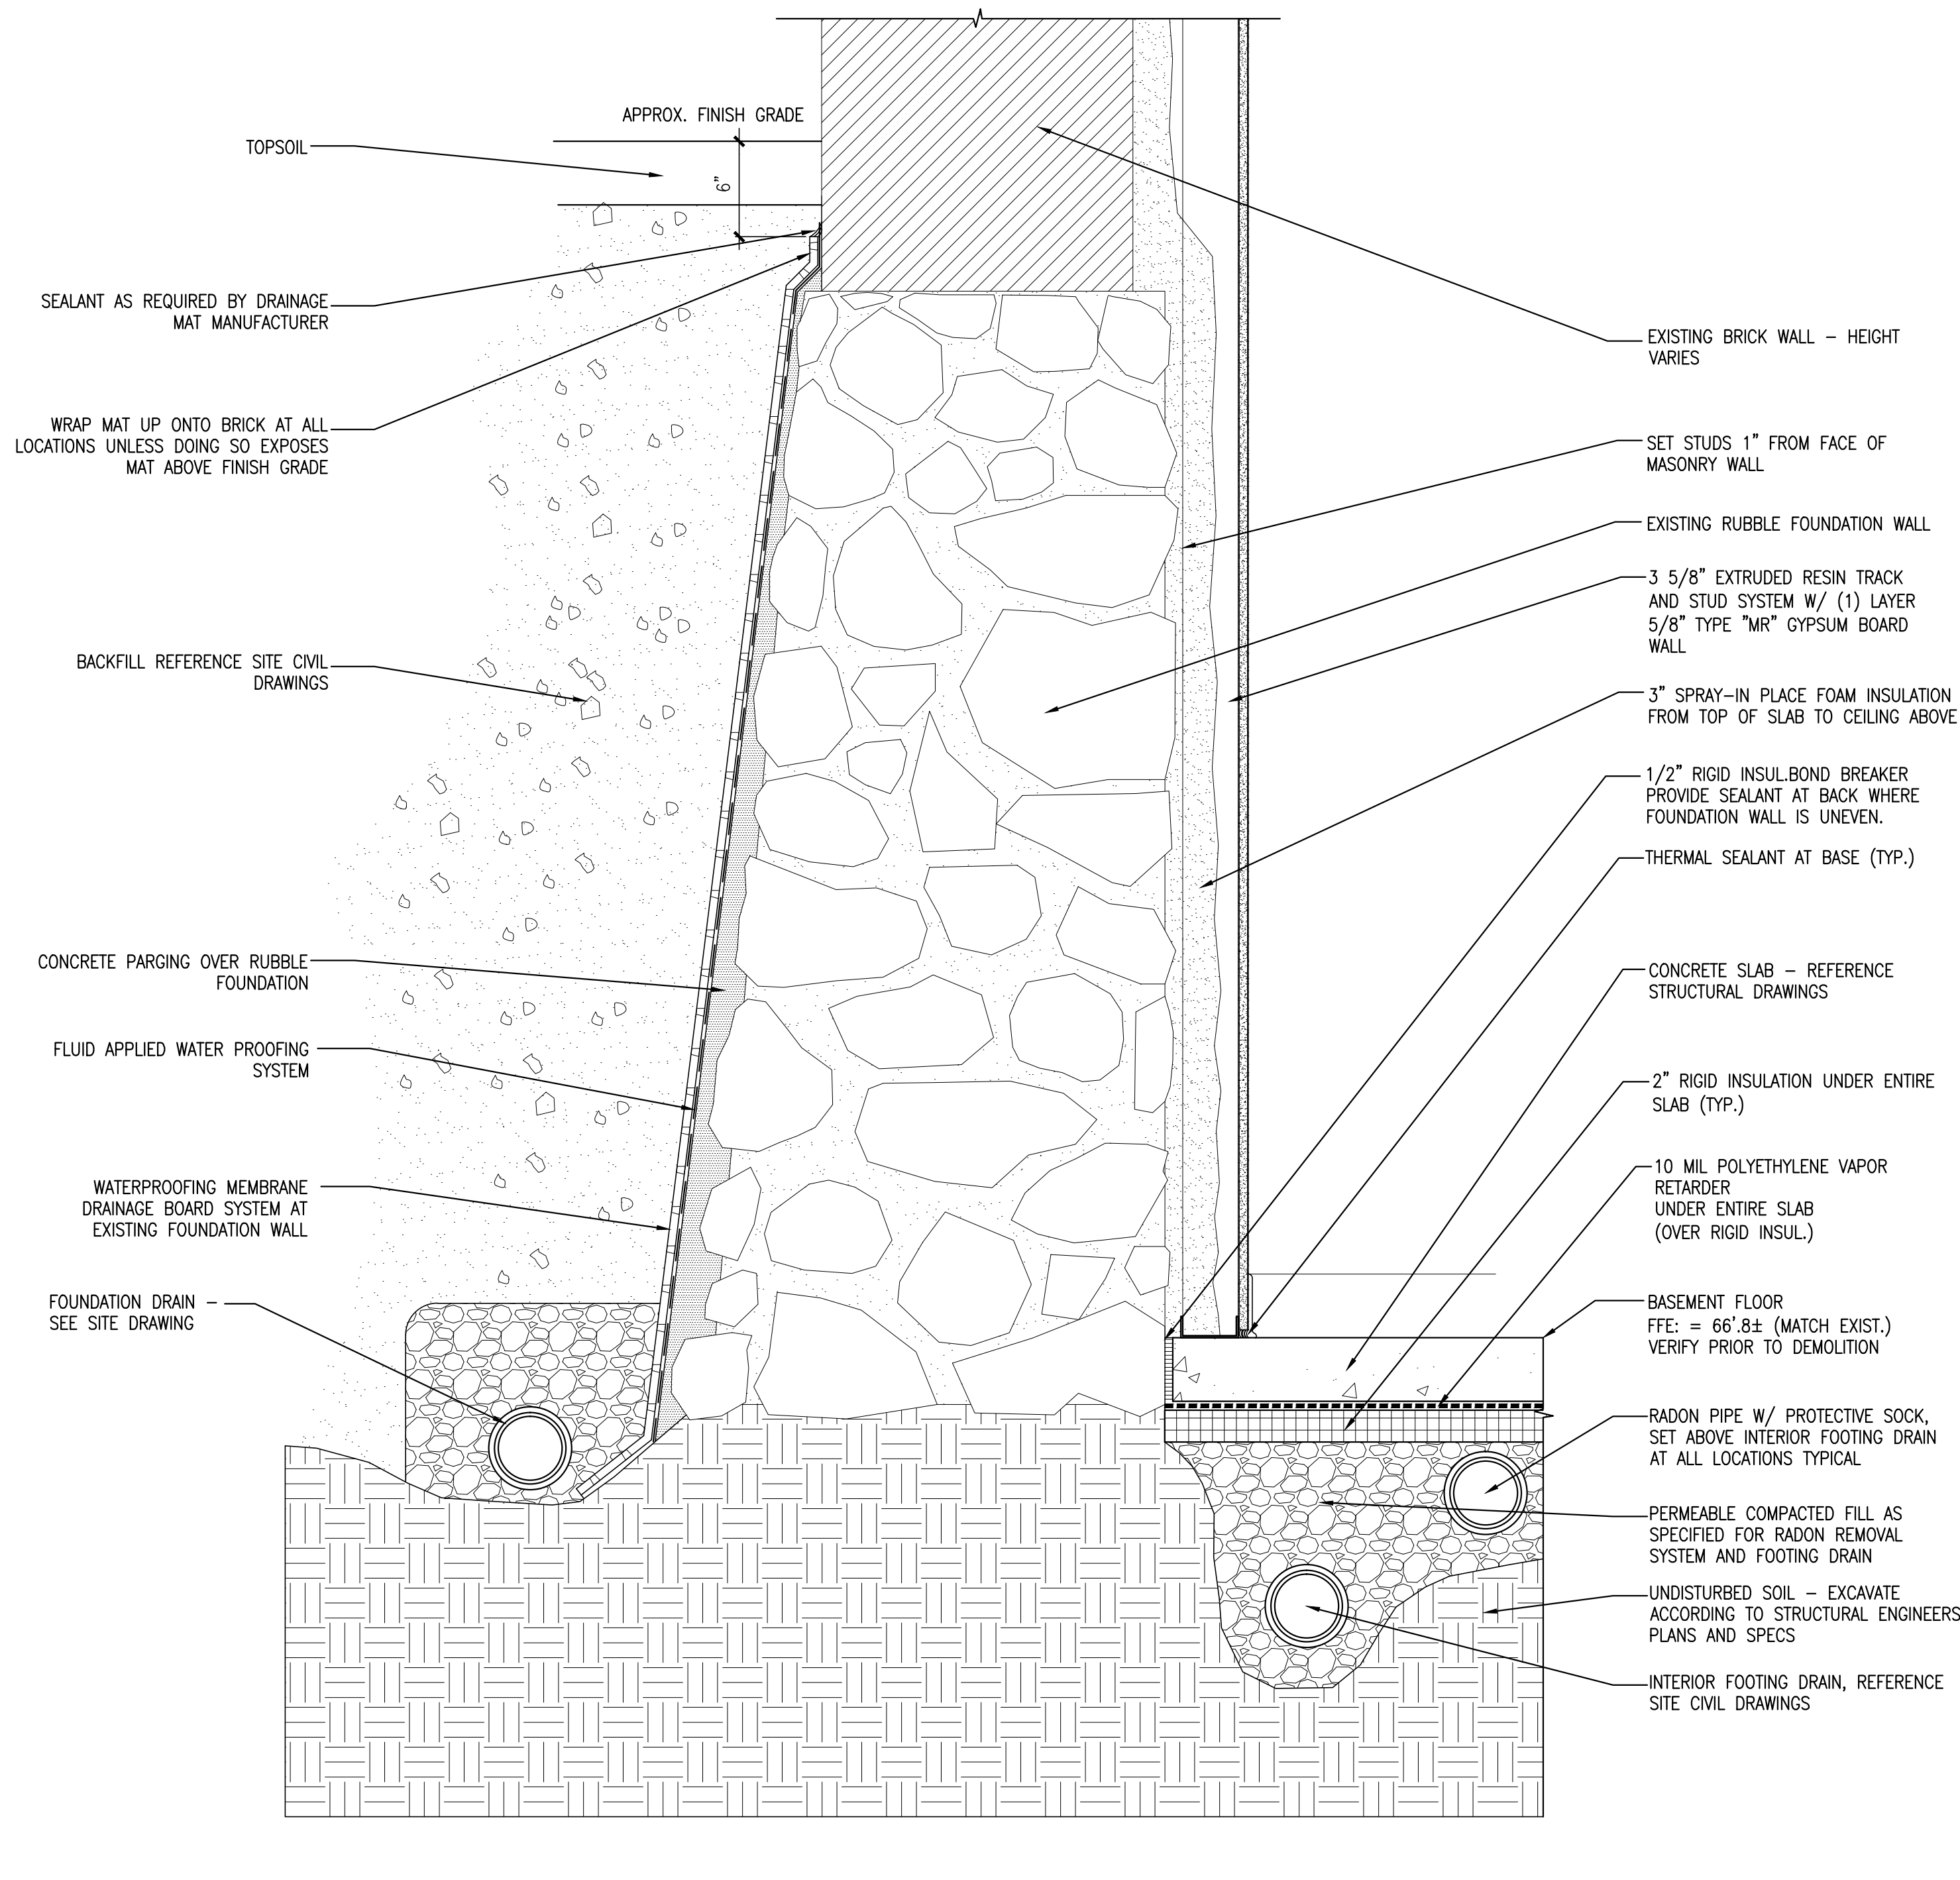

**2** TYPICAL EXISTING EXTERIOR WALL AND NEW BASEMENT SLAB DETAIL

REFERENCED FROM: SCALE: 1/2" = 1'-0"