



1 ELEVATION @ TYP. FENCE PANEL
 REFERENCED FROM:

SCALE: 3" = 1'-0"

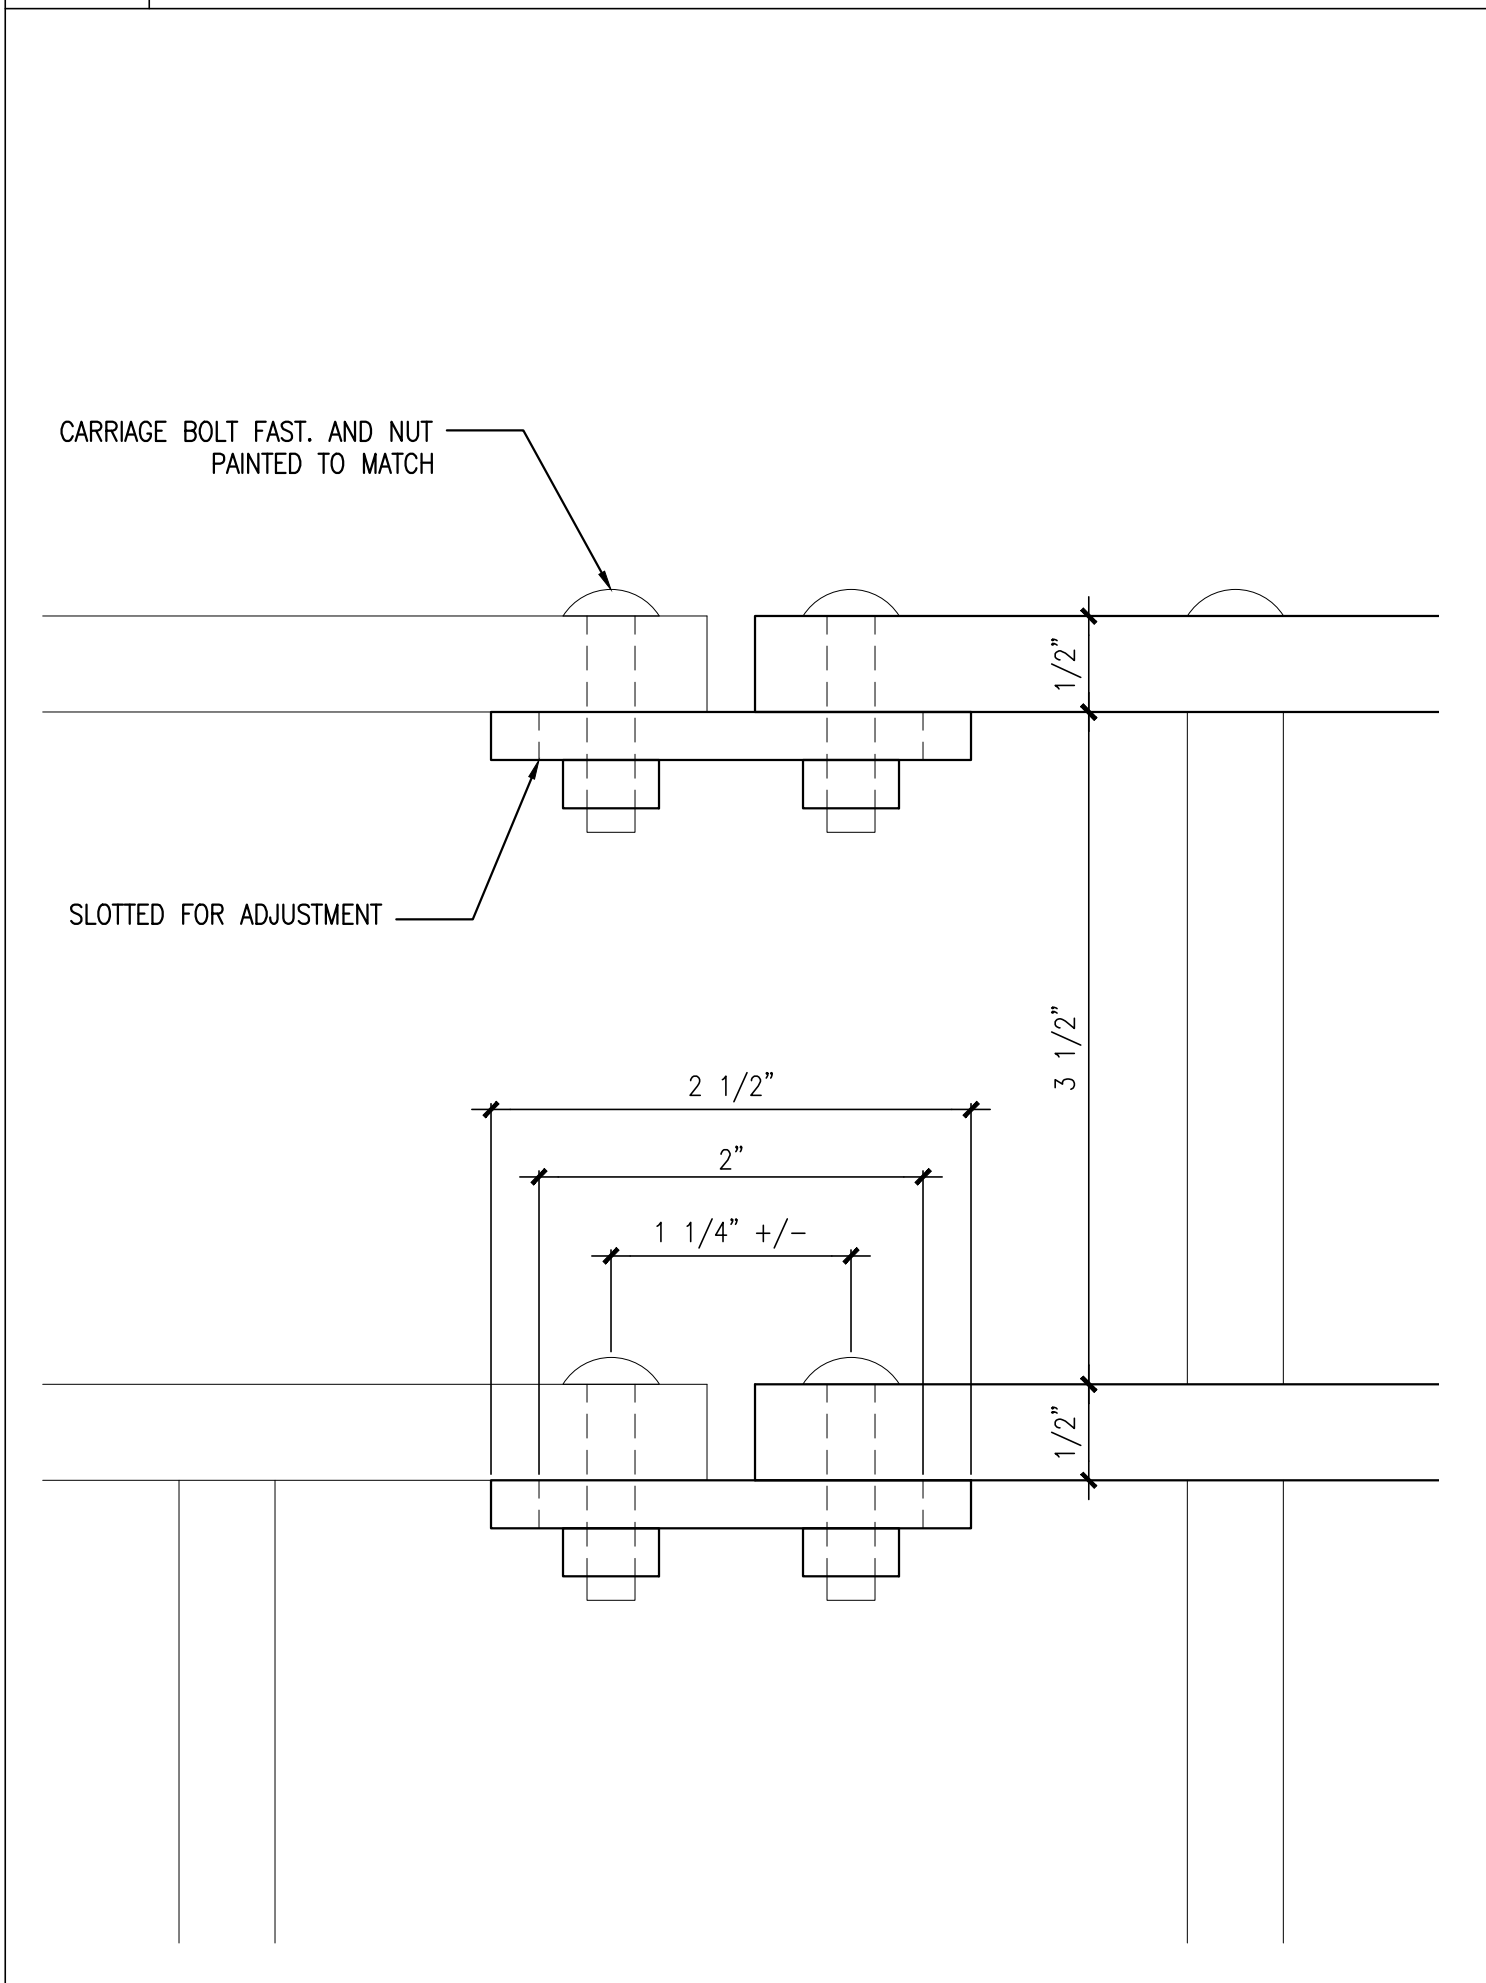

2 DETAIL @ FENCE CONNECTION
 REFERENCED FROM:

SCALE: 1'-0" = 1'-0"

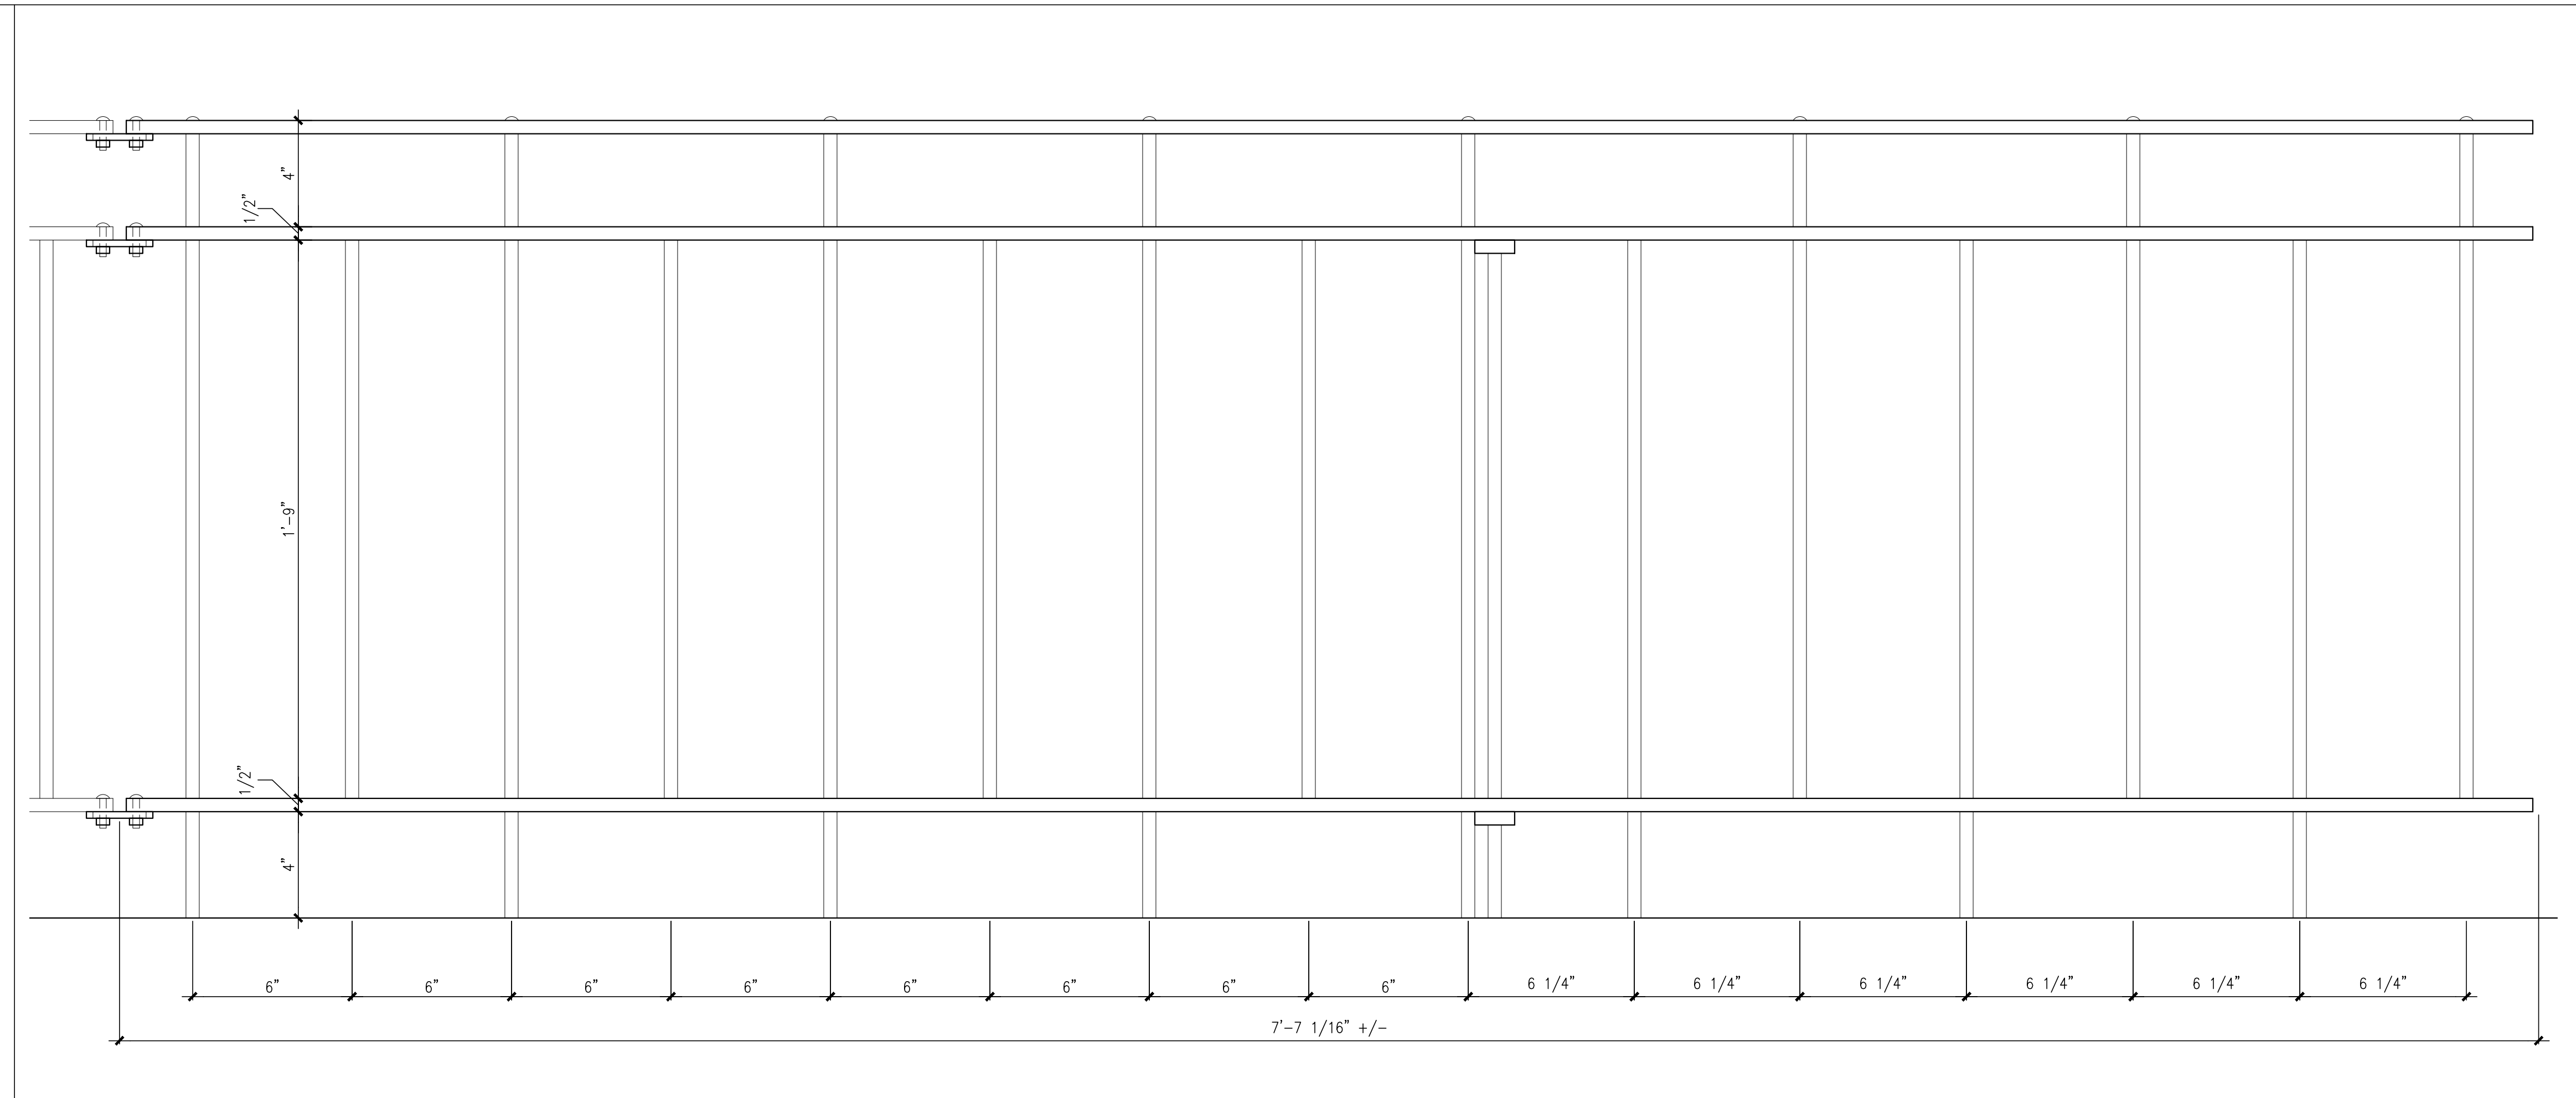

3 ELEVATION @ END FENCE PANELS
 REFERENCED FROM:

SCALE: 3" = 1'-0"



CWS Architects
 Architecture
 Space Planning
 Value Design

434 Cumberland Avenue
 Portland, ME 04101
 Phone: (207)774-4441
 Fax: (207)774-4016
 www.CWSarch.com



Owner:
Children's Hospital Housing Partners, LP
 309 Cumberland Ave.
 Suite 203
 Portland, Maine 04101

CONSTRUCTION MANAGER:
WRIGHT-RYAN CONSTRUCTION
 10 DANFORTH STREET
 PORTLAND, ME 04101
 TEL: (207) 773-3625

ELM TERRACE
 68 HIGH STREET
 PORTLAND, MAINE

Project No: 09428

Drawing Title:
ROOF RAILING ELEVATIONS AND DETAILS

- Scale: AS NOTED
 Date: ISSUED SEPTEMBER 8, 2011
- Revisions:
- △ MAINE HOUSING CONCEPT SUBMISSION 02-01-2011
 - △ HISTORIC PRESERVATION SUBMISSION 03-23-2011
 - △ 50% MAINEHOUSING REVIEW 04-01-2011
 - △ 90% MAINEHOUSING REVIEW 06-03-2011
 - △ NPS SUBMISSION 07-01-2011
 - △ ISSUED SEPTEMBER 8, 2011

Drawing Number:
A7.08

9/8/2011 11:47 AM