

Owner:
Children's Hospital Housing Partners, LP
309 Cumberland Ave.
Suite 203
Portland, Maine 04101

CONSTRUCTION MANAGER:
WRIGHT-RYAN CONSTRUCTION
10 DANFORTH STREET
PORTLAND, ME 04101
TEL: (207) 773-3625

ELM TERRACE

68 HIGH STREET
PORTLAND, MAINE

Project No: 09428



Drawing Title:
ROOF RAILING ELEVATIONS AND DETAILS

Scale: AS NOTED
Date: ISSUED SEPTEMBER 8, 2011

- Revisions:
- △ MAINE HOUSING CONCEPT SUBMISSION 02-01-2011
 - △ HISTORIC PRESERVATION SUBMISSION 03-23-2011
 - △ 50% MAINEHOUSING REVIEW 04-01-2011
 - △ 90% MAINEHOUSING REVIEW 06-03-2011
 - △ NPS SUBMISSION 07-01-2011
 - △ ISSUED SEPTEMBER 8, 2011


Drawing Number:

A7.09

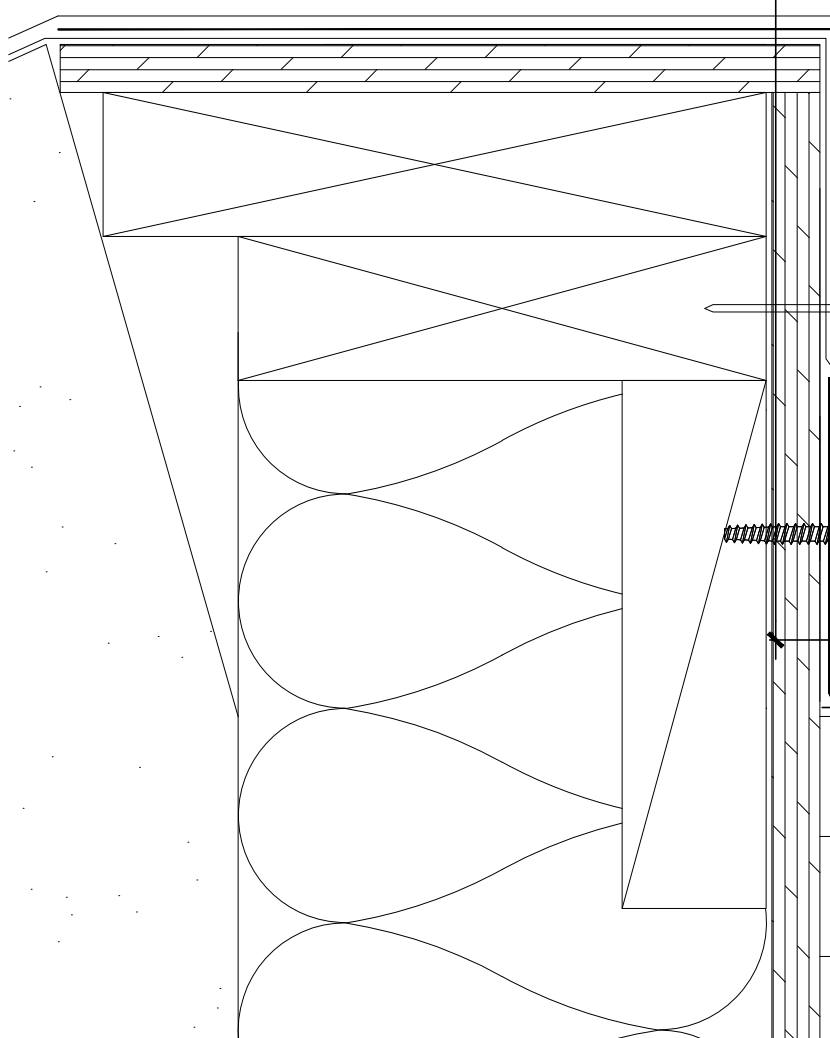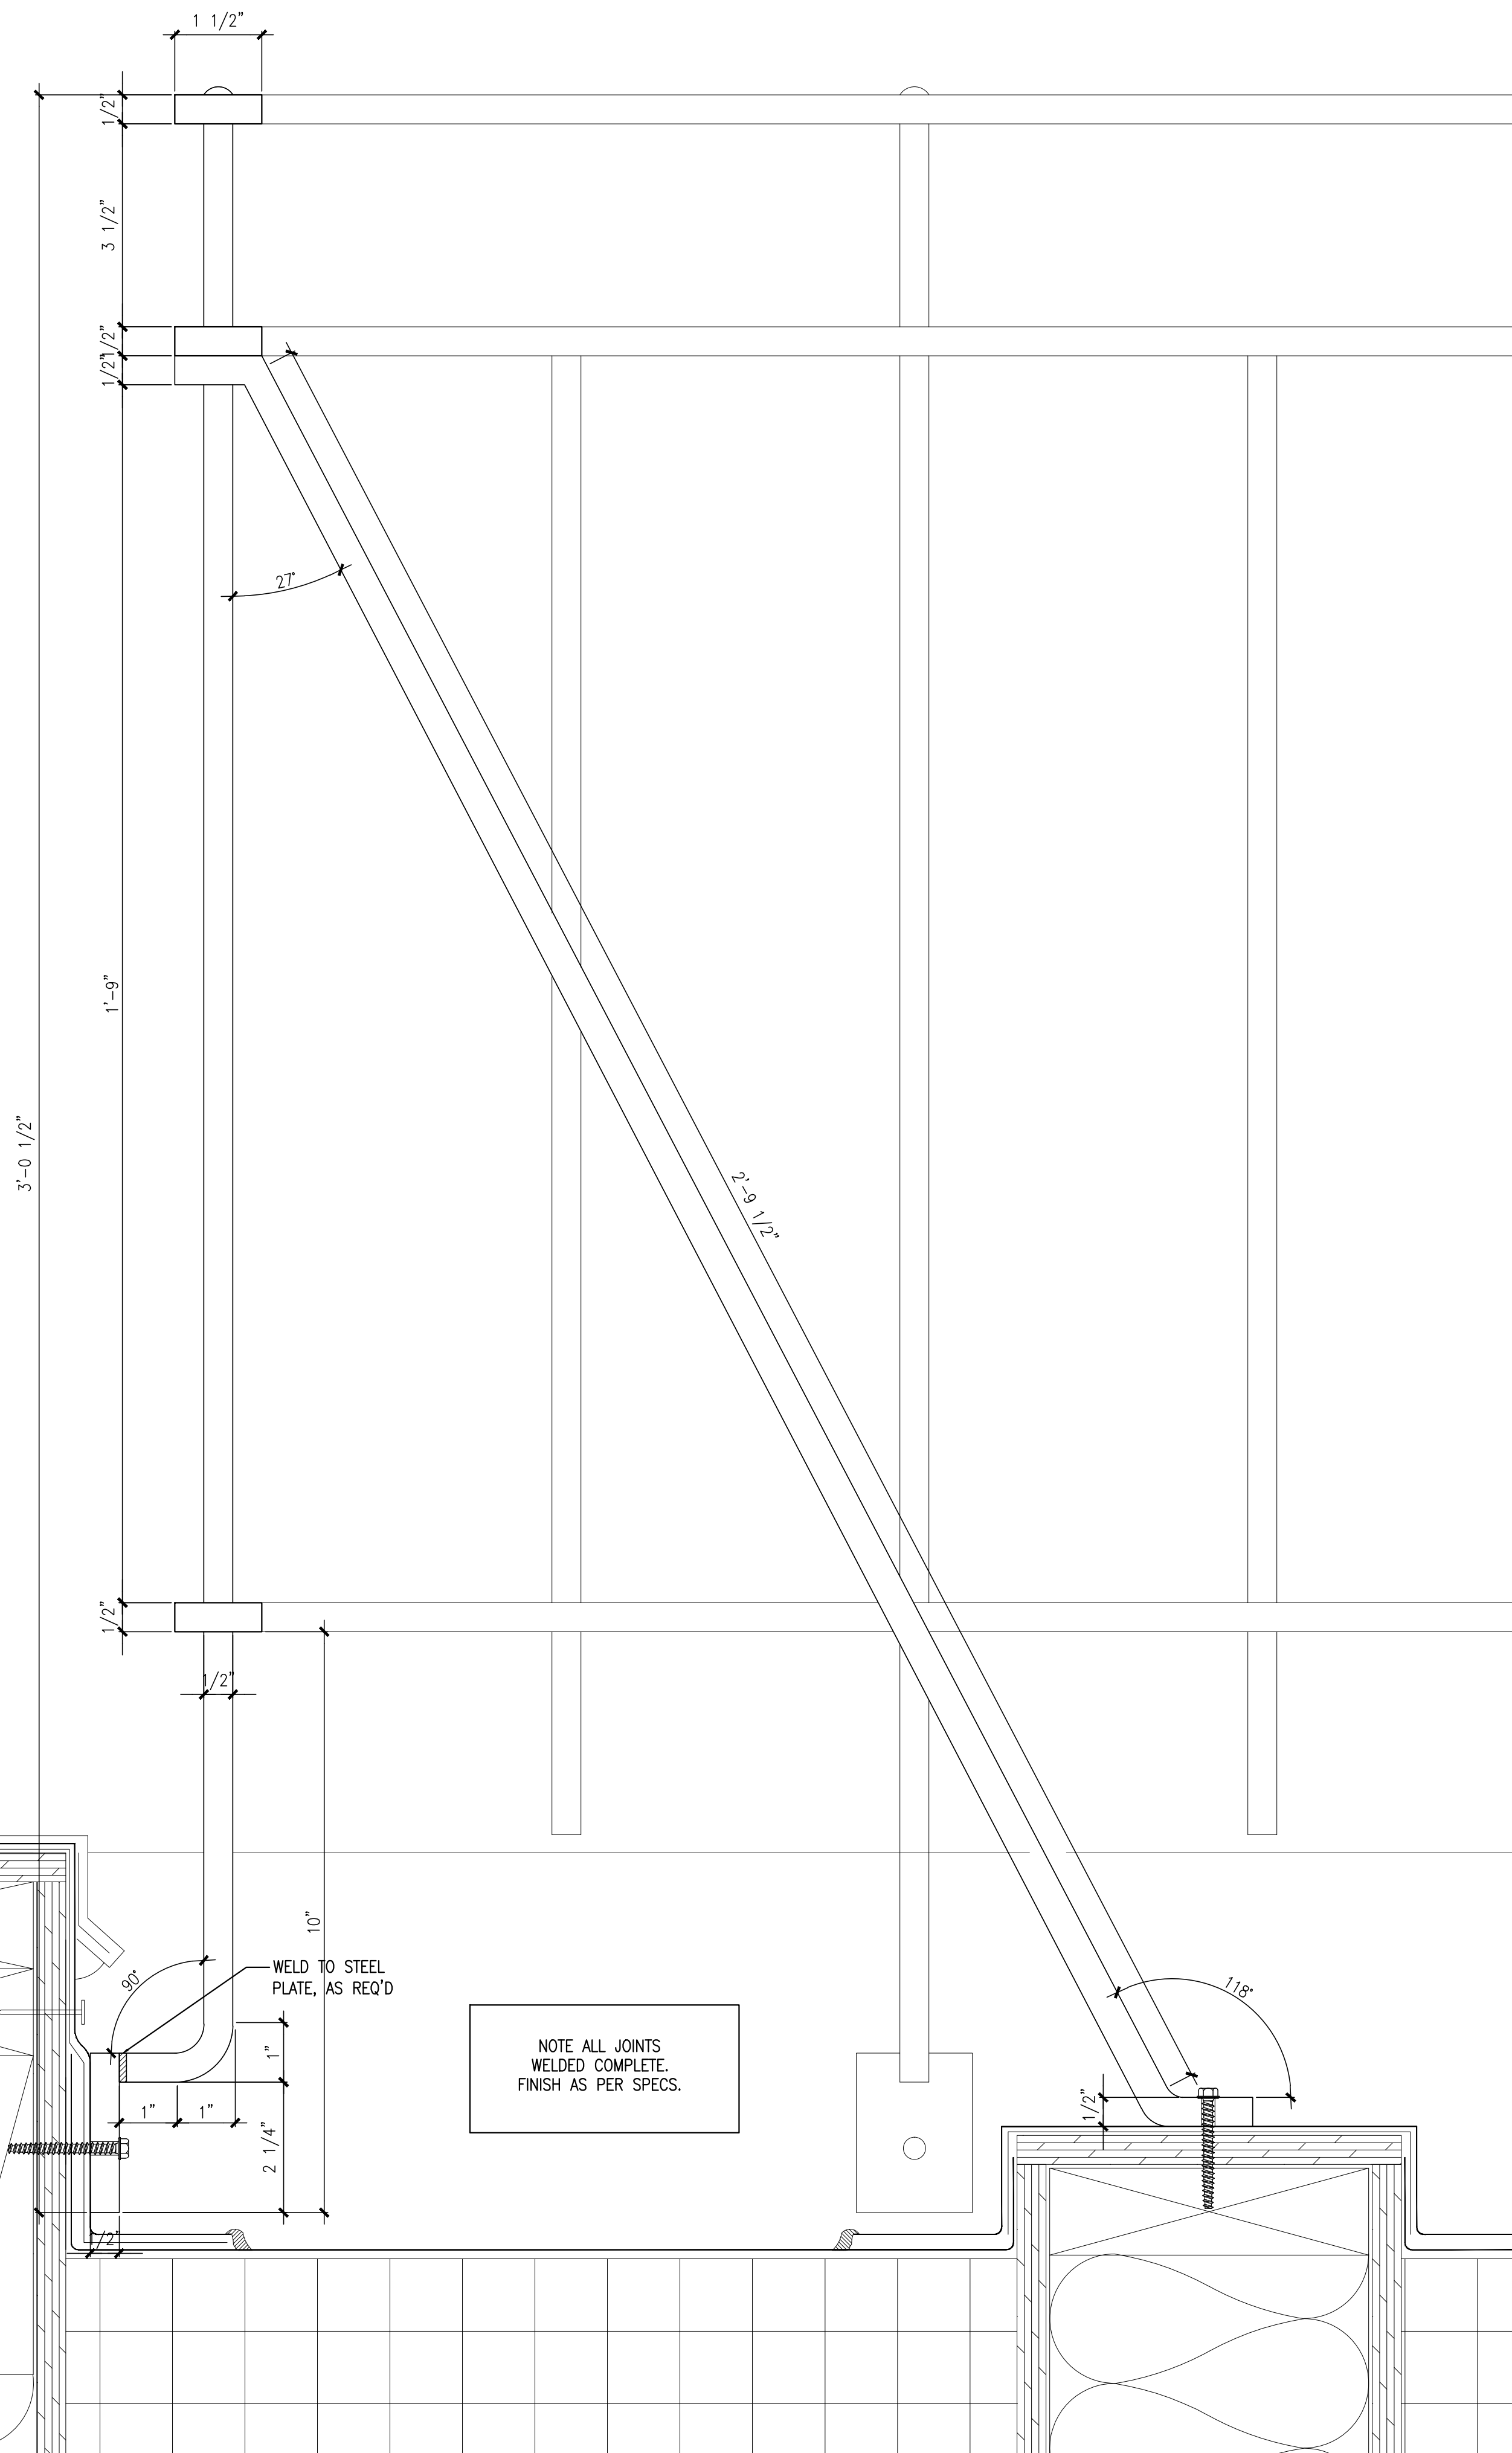

1 DETAIL @ FENCE SUPPORT
REFERENCED FROM:

SCALE: 6" = 1'-0"

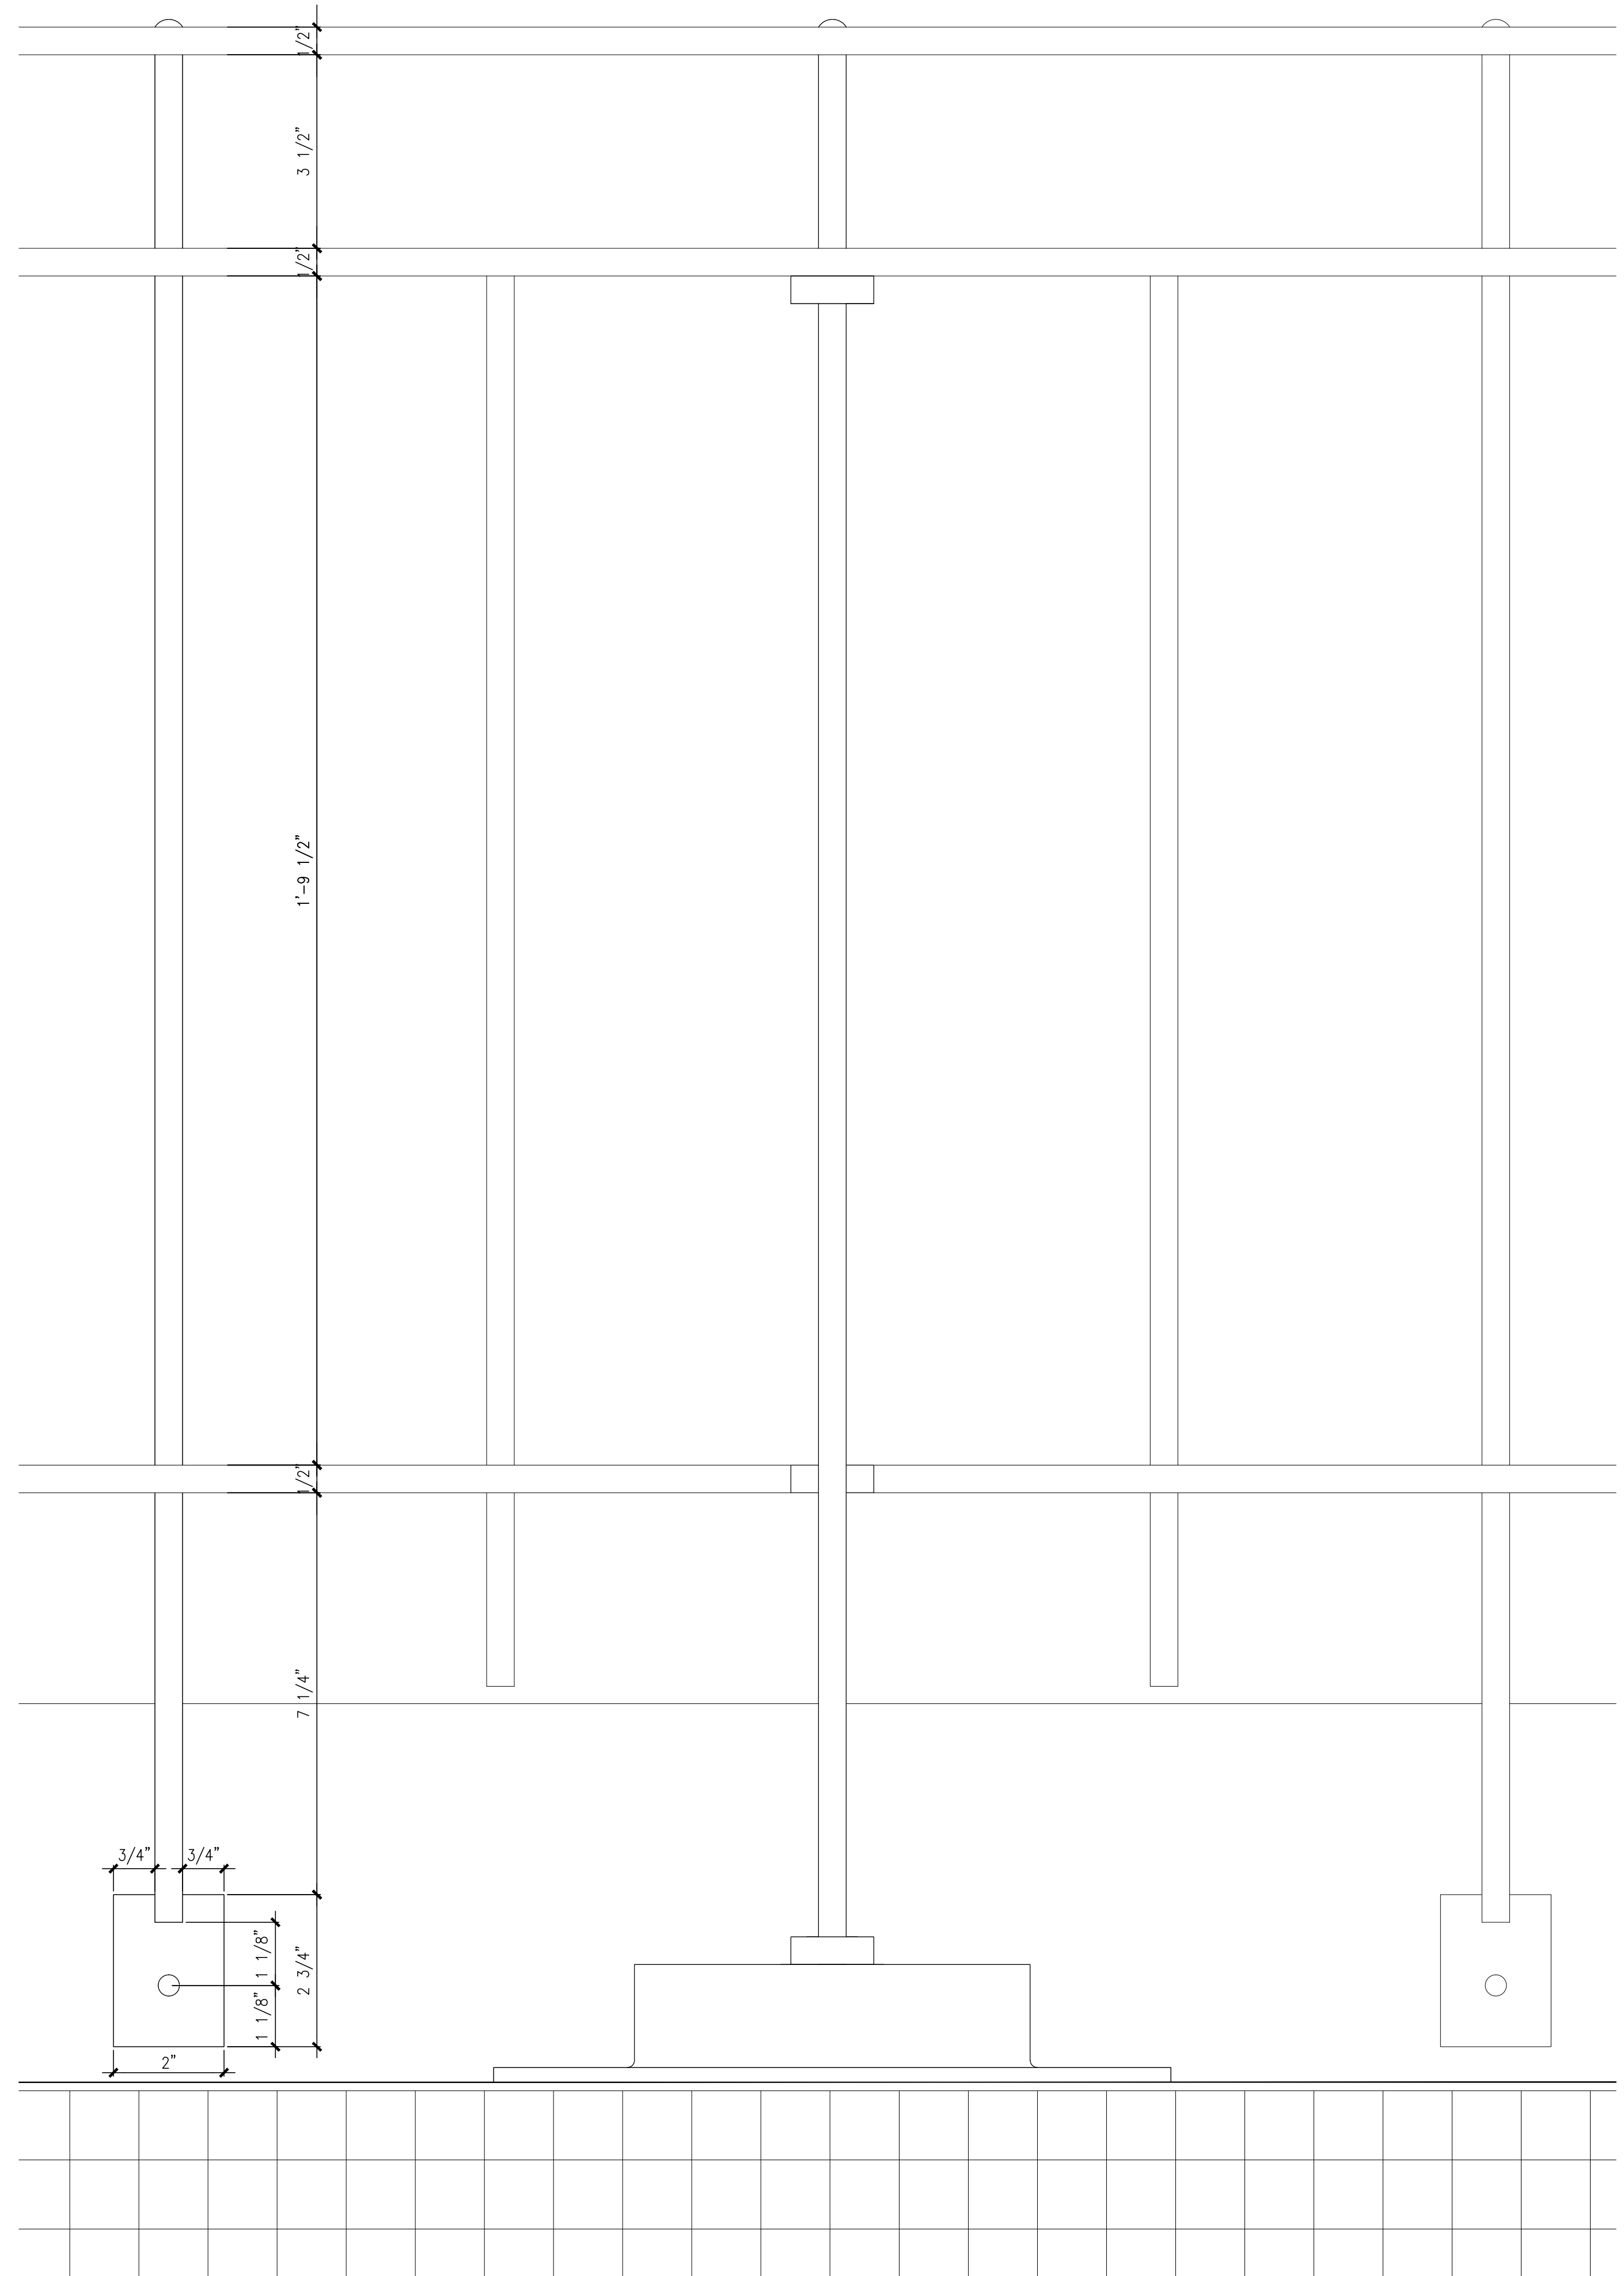

2 DETAIL @ FENCE SUPPORT
REFERENCED FROM:

SCALE: 6" = 1'-0"